


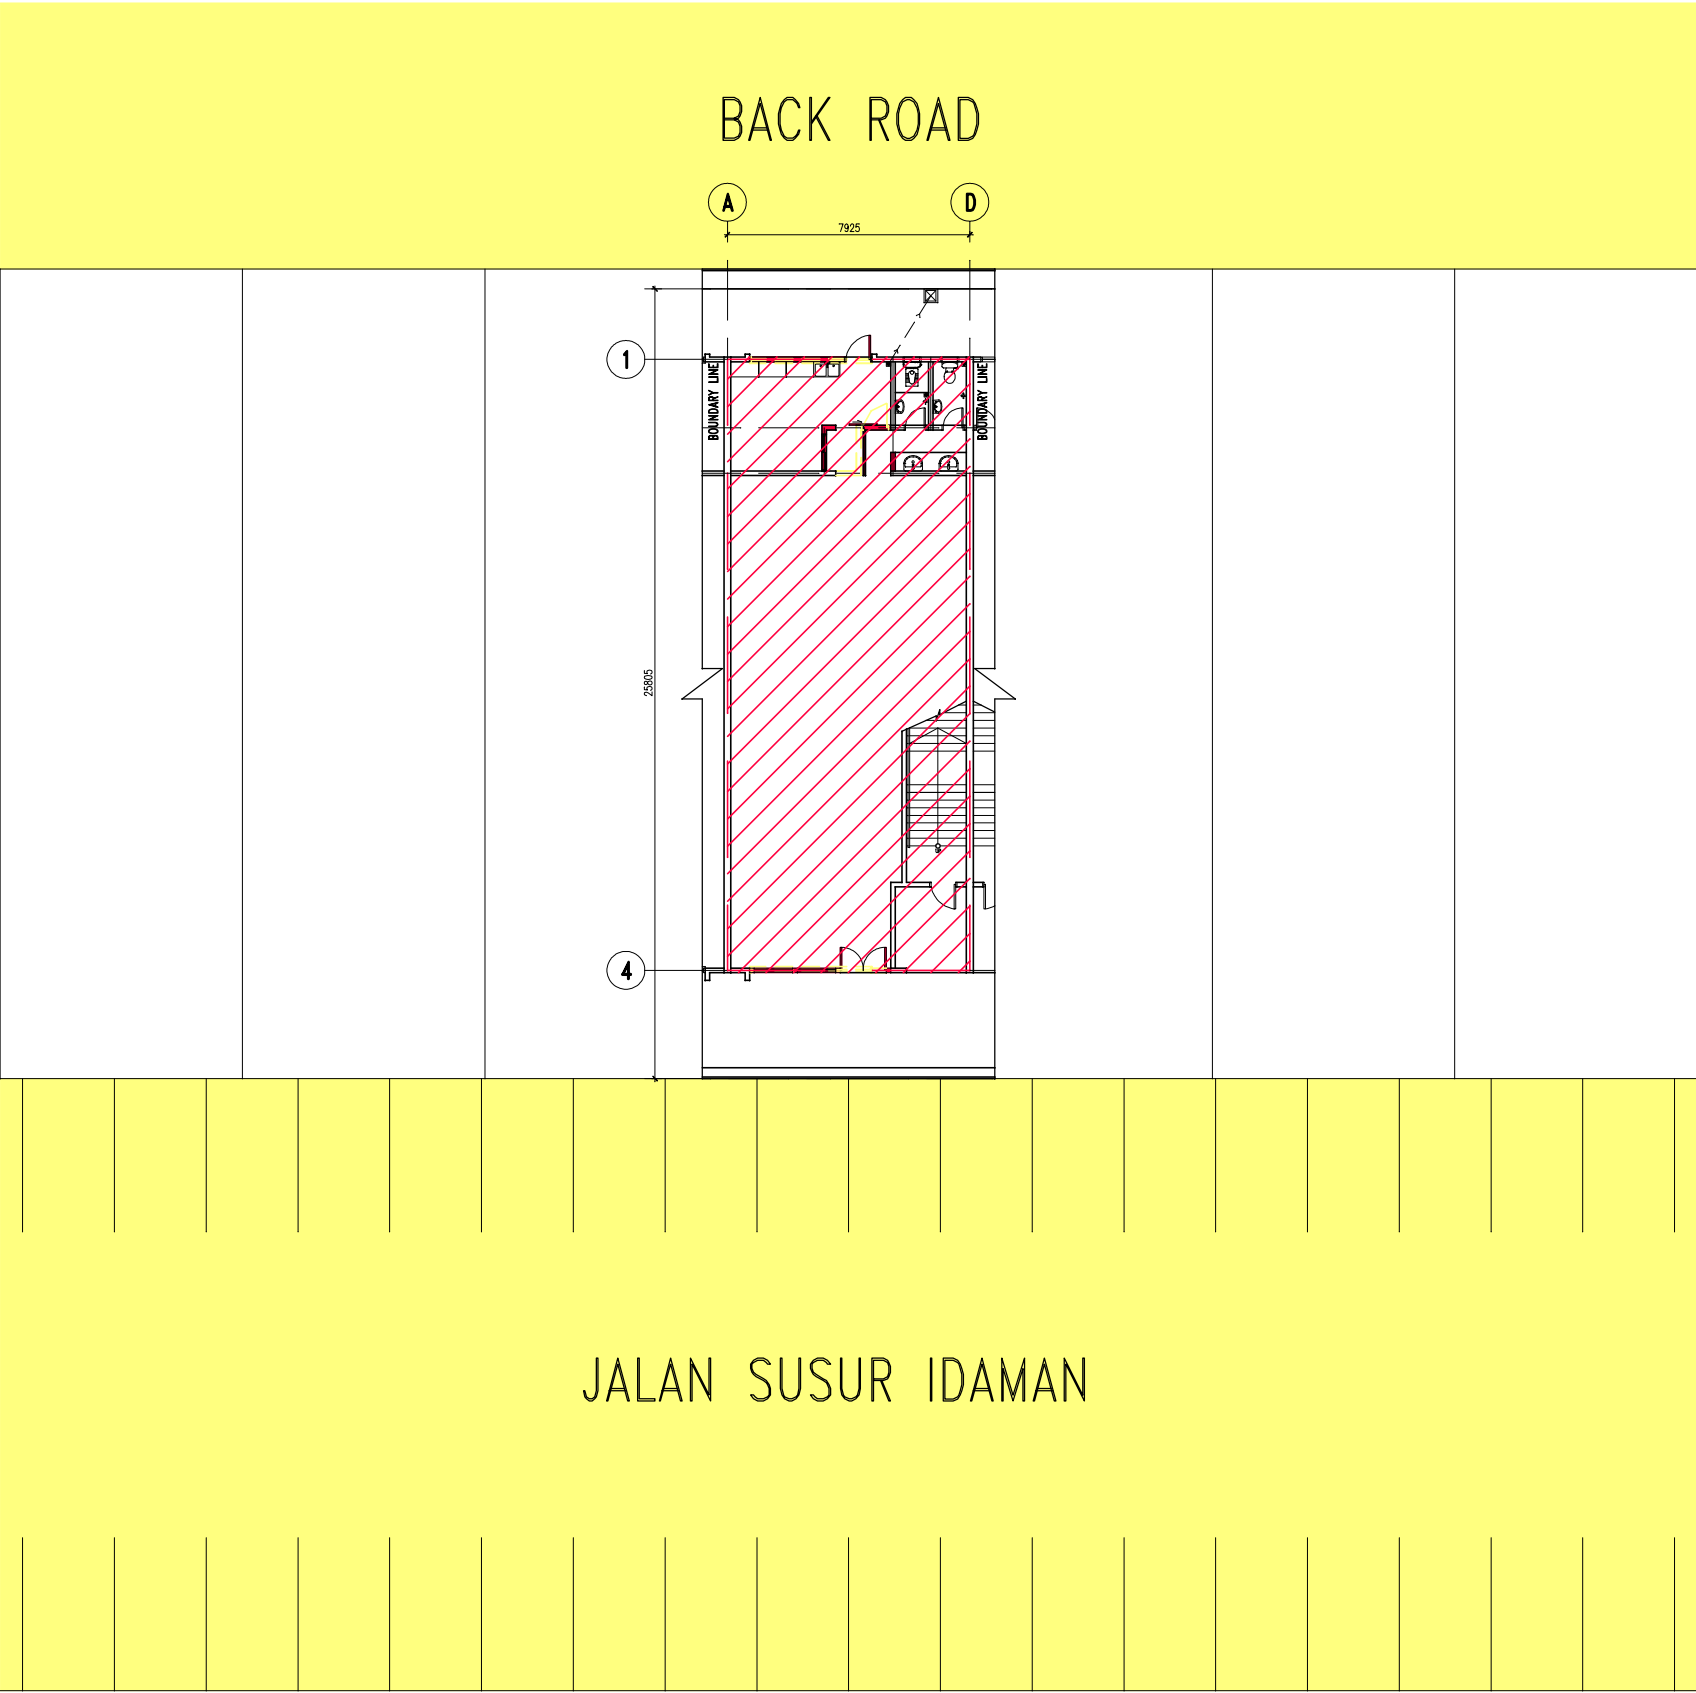

SITE PLAN
SCALE 1:200

CONSULTANT :

NR2ARCHI

DESIGN

design • built • consultancy

202103196642 (NS0235897-K)

NO.24-1, JALAN SUSUR MASAI LAMA 1,
TAMAN SAUJANA, 81100 JOHOR BAHRU,
JOHOR DARUL TA'ZIM
TEL: 011-63611050
EMAIL: nr2arch@gmail.com

Title :
PERMOHONAN PELAN CADANGAN UBAHAN DAN TAMBAHAN KE
ATAS RUMAH KEDAI TINGKAT BAWAH SEDIA ADA DI NO.62,
JALAN SUSUR PERSINT IDAMAN 1, TAMAN NUSA IDAMAN, 79100
ISKANDAR PUTERI, JOHOR BAHRU, JOHOR.
UNTUK TETUAN NB CAFE

Drawing Title :

SITE PLAN

AMENDMENTS :

FILE NAME : NB CAFE/04/000/01/MAINDRAWING/R171022

SCALE : 1:200

DATE : OCTOBER 2022

DRAWN BY : SALLEH

CHECK BY : REMMY

JOB NO.: NB CAFE/TENDER

DWG NO. : MD/002

01