




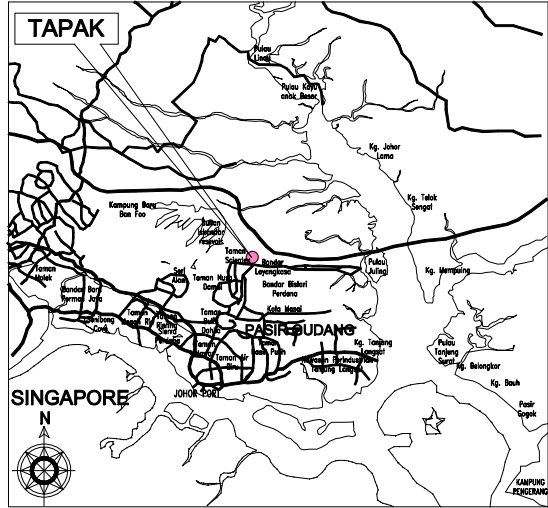


KEY PLAN
SCALE N.T.S

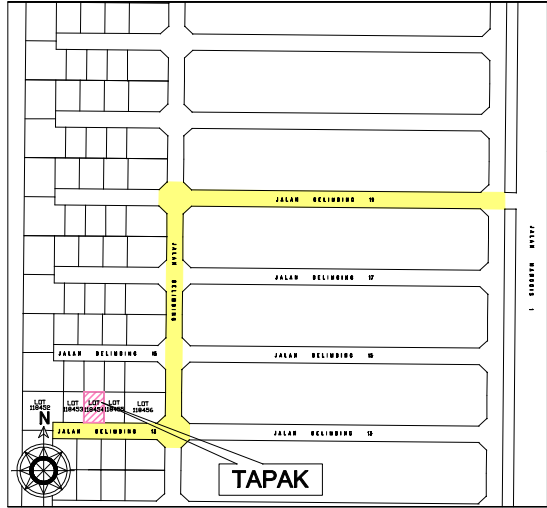


LOCATION PLAN
SCALE N.T.S

PROPOSED SITE ON
LOT 118454

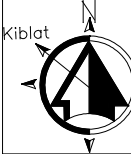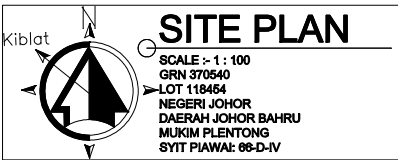


SITE PLAN

SCALE : 1 : 100
GRN 370540
LOT 118454
NEGERI JOHOR
DAERAH JOHOR BAHRU
MUKIM PLENTONG
SYT PIAWAL: 68-D-IV

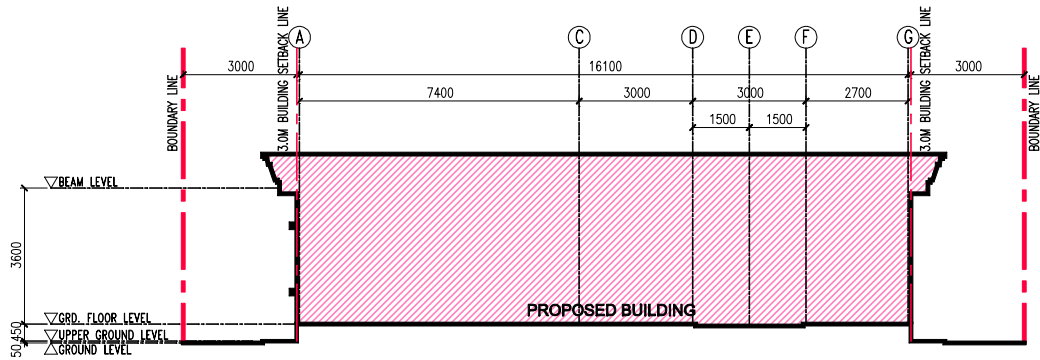


SITE SECTION X-X
SCALE 1:100

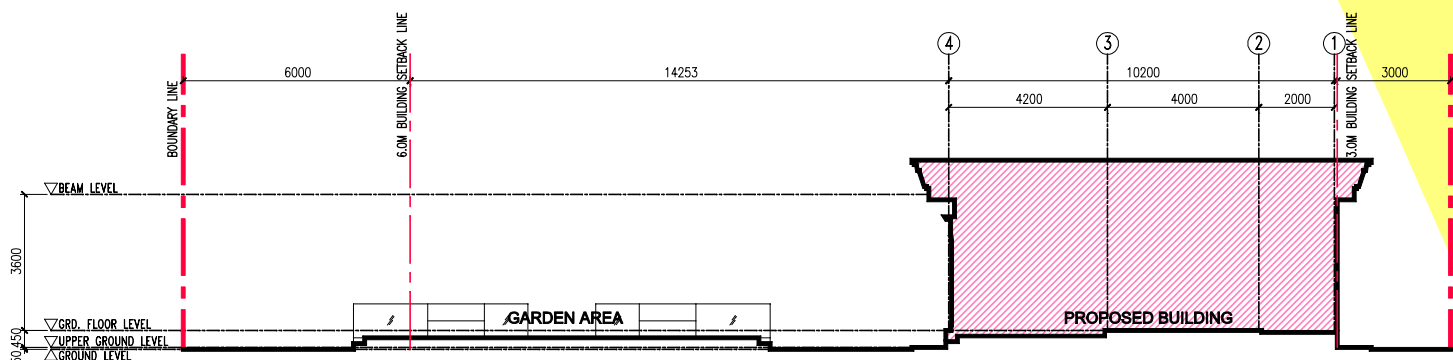

SITE SECTION Y-Y
SCALE 1:100

LOT 118453

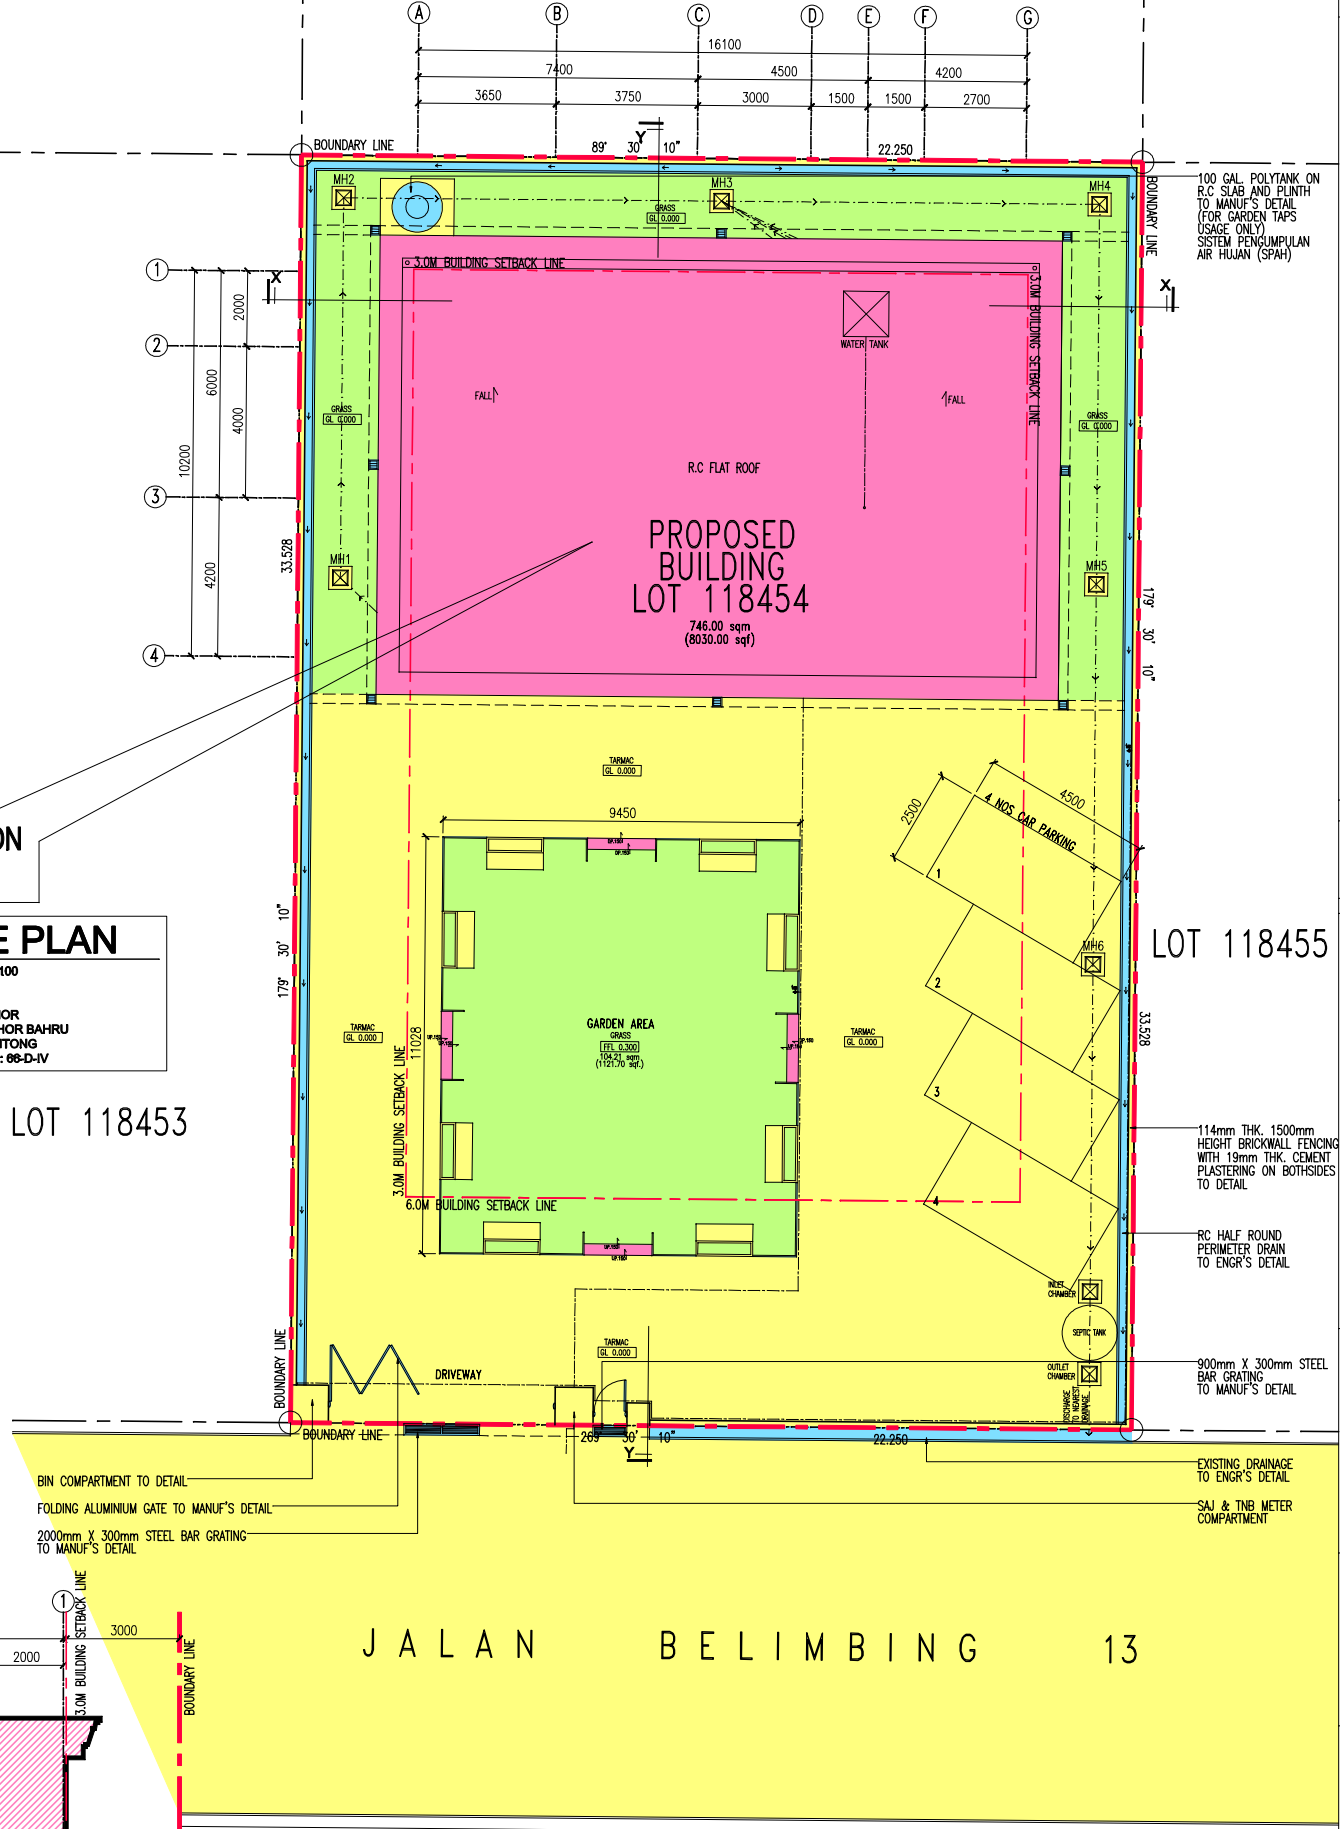

SITE PLAN
SCALE 1:100

File No. :

NOTE:-

- PRELIMINARY DRAWINGS.
- SUBMISSION DRAWINGS.
- TENDER DRAWINGS.
- CONSTRUCTION DRAWINGS.

NOTE: ALL DIMENSIONS SUBJECT TO CHANGES

PROJECT TITLE:

PERMOHONAN PELAN BANGUNAN
MENGIKUT AKTA 133 BAGI CADANGAN
MEMBINA SEBUAH RUMAH KEDIAMAN
1 TINGKAT DI ATAS LOT 118454, NO 5
JALAN BELIMBING 13, TAMAN KOTA
MASAI, 81750 MASAI, MUKIM
PLENTONG, DAERAH JOHOR BAHRU,
JOHOR.

UNTUK : NOORASLINDA BINTI ASMY

PELUKIS PELAN BERDAFTAR SIGNATURE:
Saya memperakui bahawa perincian-perincian dalam pelan-pelan ini adalah
menurut kehendak-kehendak Undang-Undang Kecil Bangunan Seragam
1986 dan saya setuju terima tanggungjawab penuh dengan sewajarnya.

NAMA: BOR AHMAD BIN OMAR
ALAMAT: NO.22, JALAN NONG CHIK HEIGHT 4,
TAMAN NONG CHIK HEIGHTS, 80100
JOHOR BAHRU, JOHOR DARUL TAKZIM.
NO. PENDAFTARAN: BO/A33
KELAS: PELUKIS PELAN BERDAFTAR

PROJECT MANAGEMENT:

NR2ARCHI DESIGN
design + built consultancy
202103196642 (N02259897-K)
NR 2 ARCHI DESIGN, NO.24-01,
JALAN SUSUR MASAI LAMA 1,
TAMAN SAJUJANA, 81100 JOHOR BAHRU,
JOHOR DARUL TAKZIM.
TEL: 011-63611050
nr2arch@gmail.com

OWNERS:

NAMA: NOORASLINDA BINTI ASMY
NO K/P: 851031-04-5208
ALAMAT: NO.22, JALAN NONG CHIK HEIGHTS, 80100
TAMAN NONG CHIK HEIGHTS, JOHOR BAHRU, JOHOR DARUL TAKZIM.
TELNO:

DRAWING TITLE
-SITE PLAN
-SITE SECTION X-X
-SITE SECTION Y-Y
-LOCATION PLAN

FILE REF. NO : NR2/24/PCBANGLOTT118453/03/01/BUILDINGPLAN/R290224

SCALE : AS-SHOWN DATE : FEB 2024

DRAWN/DESIGN BY : SALLEH CHECKED BY : BOR AHMAD OMAR

DRAWING NO : NR2ARCHIDESIGN/PCBANGLOTT118454/MBPC/BP 01 001

NOTE : THIS DRAWING IS COPYRIGHT. CONTRACTOR SHOULD CHECK AND VERIFY ALL DIMENSIONS ON SITE BEFORE WORK COMMENCES. ANY DISCREPANCIES SHOULD BE REPORTED IMMEDIATELY TO THE PELUKIS PELAN BERDAFTAR.