
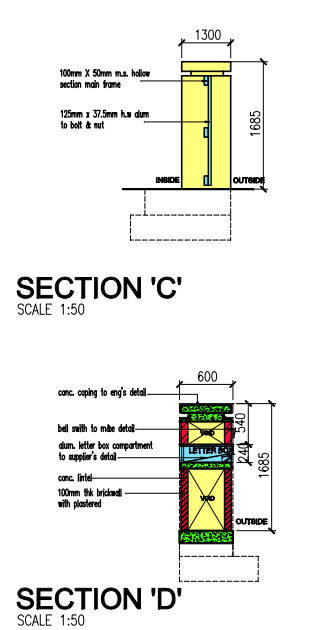
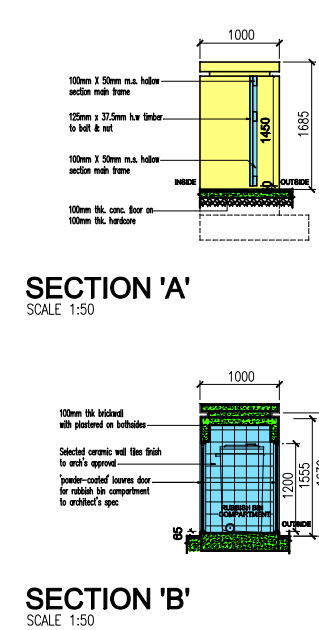
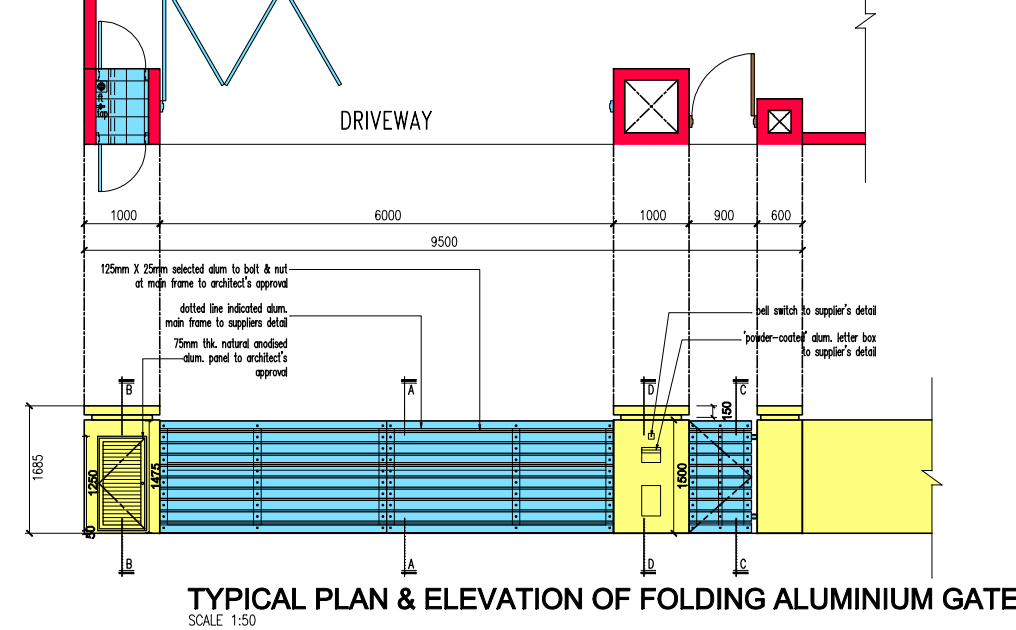
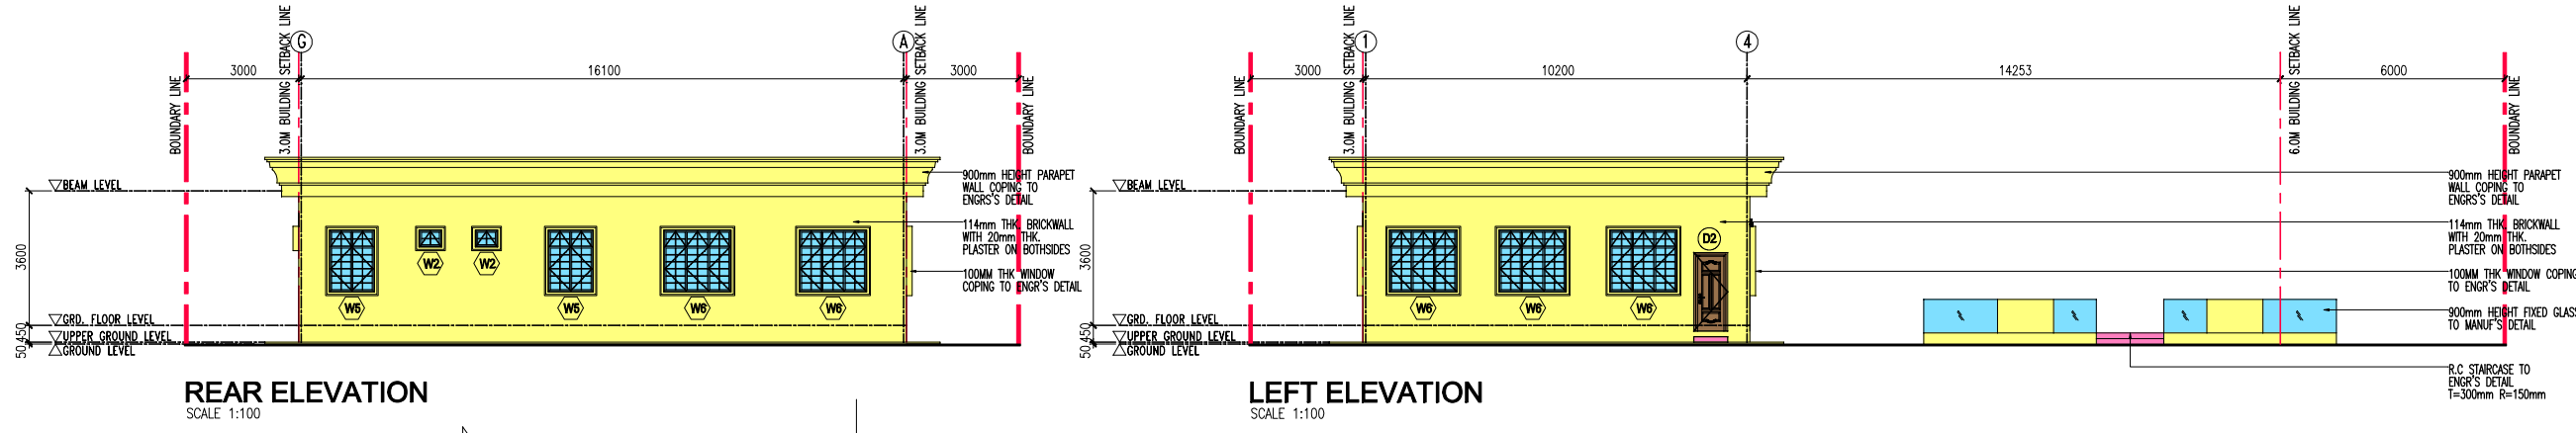
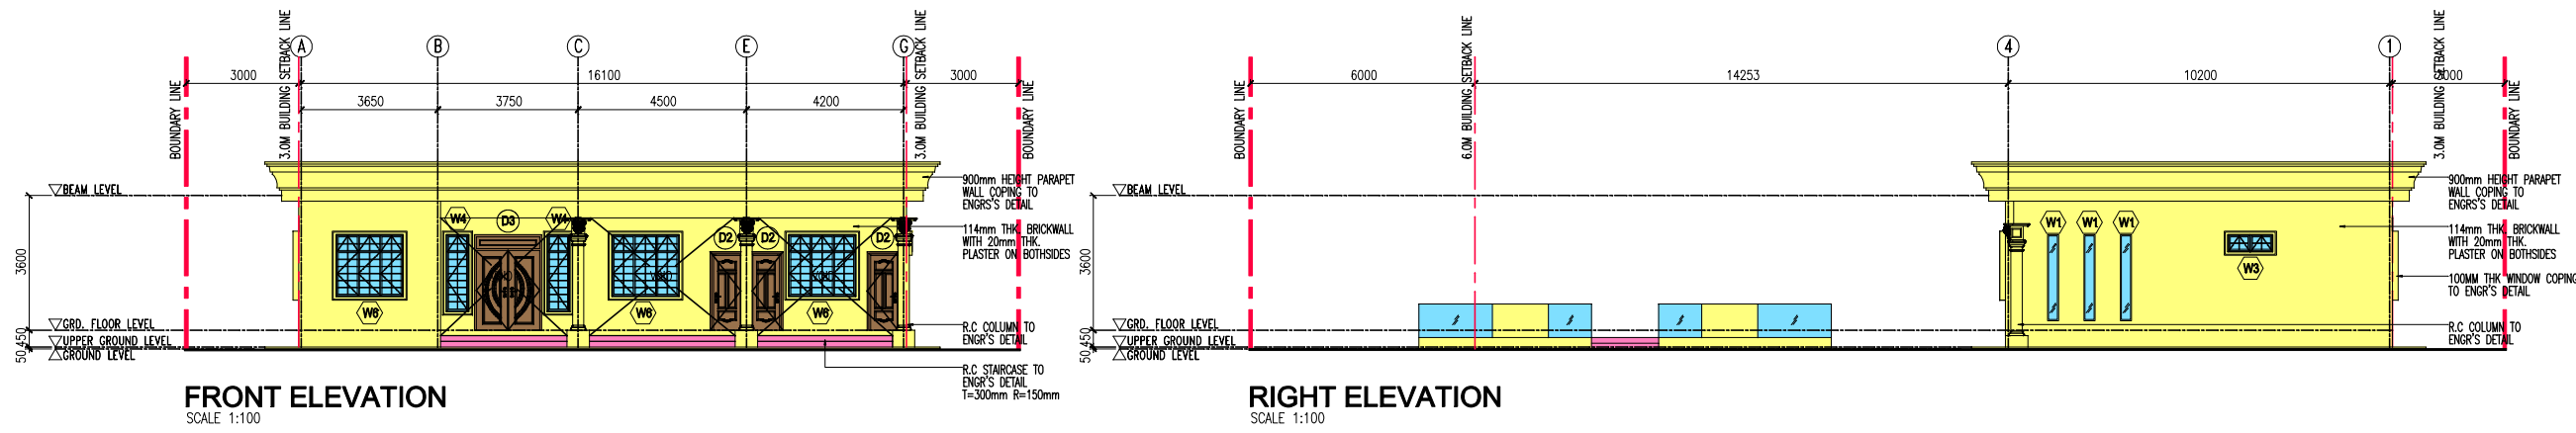


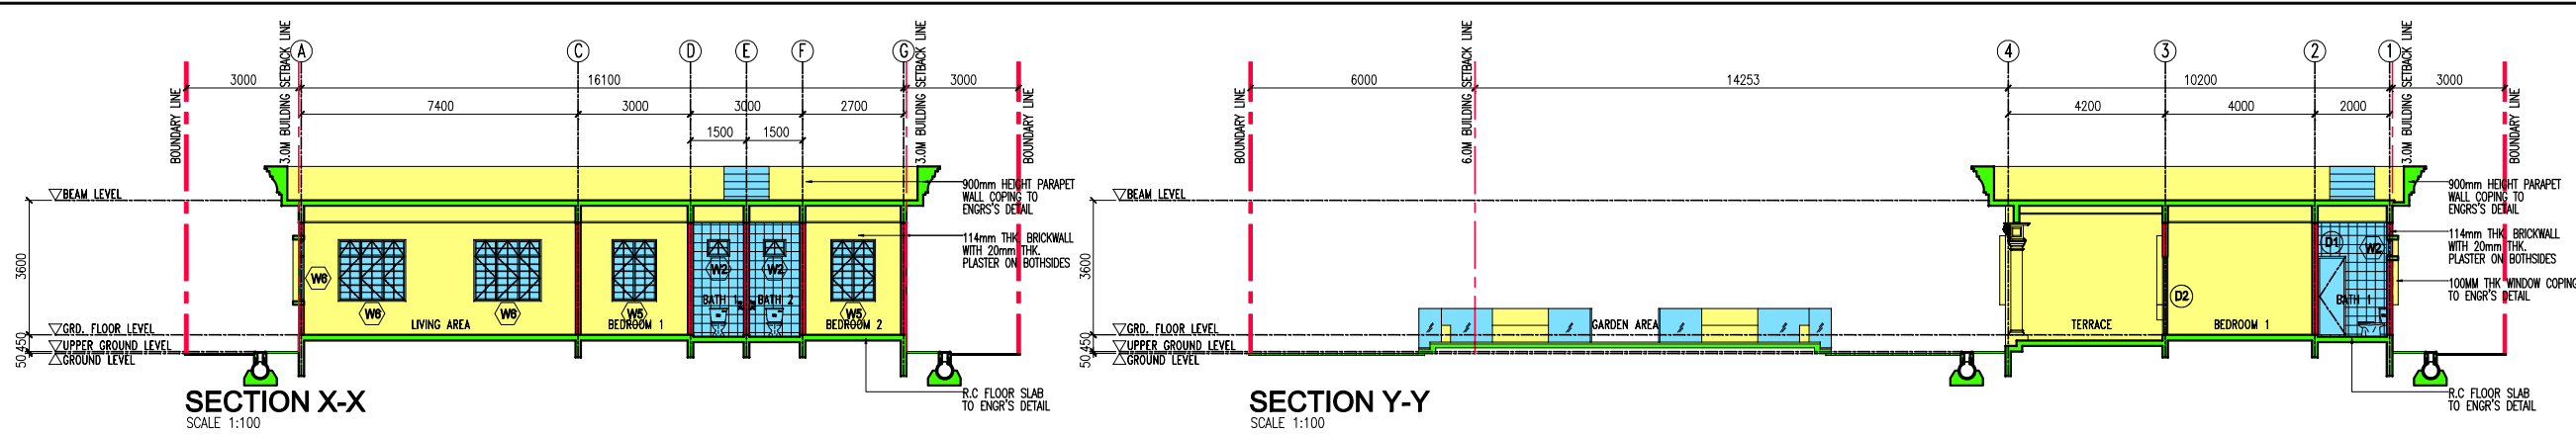

File No. :

NOTE:-

- PRELIMINARY DRAWINGS.
- SUBMISSION DRAWINGS.
- TENDER DRAWINGS.
- CONSTRUCTION DRAWINGS.

NOTE: ALL DIMENSIONS SUBJECT TO CHANGES

PROJECT TITLE:

PERMOHONAN PELAN BANGUNAN MENGIKUT AKTA 133 BAGI CADANGAN MEMBINA SEBUAH RUMAH KEDIAMAN 1 TINGKAT DI ATAS LOT 118454, NO 5 JALAN BELIMBING 13, TAMAN KOTA MASAI, 81750 MASAI, MUKIM PLENTONG, DAERAH JOHOR BAHRU, JOHOR.

UNTUK : NOORASLINDA BINTI ASMY

PELUKIS PELAN BERDAFTAR SIGNATURE:

Saya memperakui bahawa perincian-perincian dalam pelan-pelan ini adalah menurut kehendak-kehendak Undang-Undang Kecil Bangunan Seragam 1986 dan saya setuju terima tanggungjawab penuh dengan sewajarnya.

NAME: BOR AHMAD BIN OMAR
ALAMAT: NO.22, JALAN NONG CHIK HEIGHT 4, TAMAN NONG CHIK HEIGHTS, 80100 JOHOR BAHRU, JOHOR DARUL TAKZIM.
NO. PENDAFTARAN: BO/A33
KELAS: PELUKIS PELAN BERDAFTAR

PROJECT MANAGEMENT:

NR2ARCHI DESIGN
design • built • consultancy
20210196642 (N0225987-K)
NR 2 ARCHI DESIGN, NO.24-01,
JALAN SUSUR MASAI LAMA 1,
TAMAN SAJUJANA, 81100 JOHOR BAHRU,
JOHOR DARUL TAKZIM
TEL: 011-63611050
nr2arch@gmail.com

OWNERS:

NAME: NOORASLINDA BINTI ASMY
NO K/P: 85031-04-5208
ALAMAT: NO.20, JALAN BUKA 8, BANDAR BISTARI PERDANA, 81700 PASIR GLAUNG, JOHOR
TELNO:

DRAWING TITLE
-SECTION X-X
-SECTION Y-Y
-FRONT ELEVATION
-REAR ELEVATION
-RIGHT ELEVATION
-LEFT ELEVATION

FILE REF. NO : NR2/24/PCBANGLOTT118453/03/01/BUILDINGPLAN/R230224

SCALE : AS-SHOWN
DATE : FEB 2024

DRAWN/DESIGN BY : SALLEH
CHECKED BY : BOR AHMAD OMAR

DRAWING NO : NR2ARCHIDESIGN/PCBANGLOTT118454/MBPC/BP 03 001

NOTE : THIS DRAWING IS COPYRIGHT. CONTRACTOR SHOULD CHECK AND VERIFY ALL DIMENSIONS ON SITE BEFORE WORK COMMENCES. ANY DISCREPANCIES SHOULD BE REPORTED IMMEDIATELY TO THE PELUKIS PELAN BERDAFTAR.