
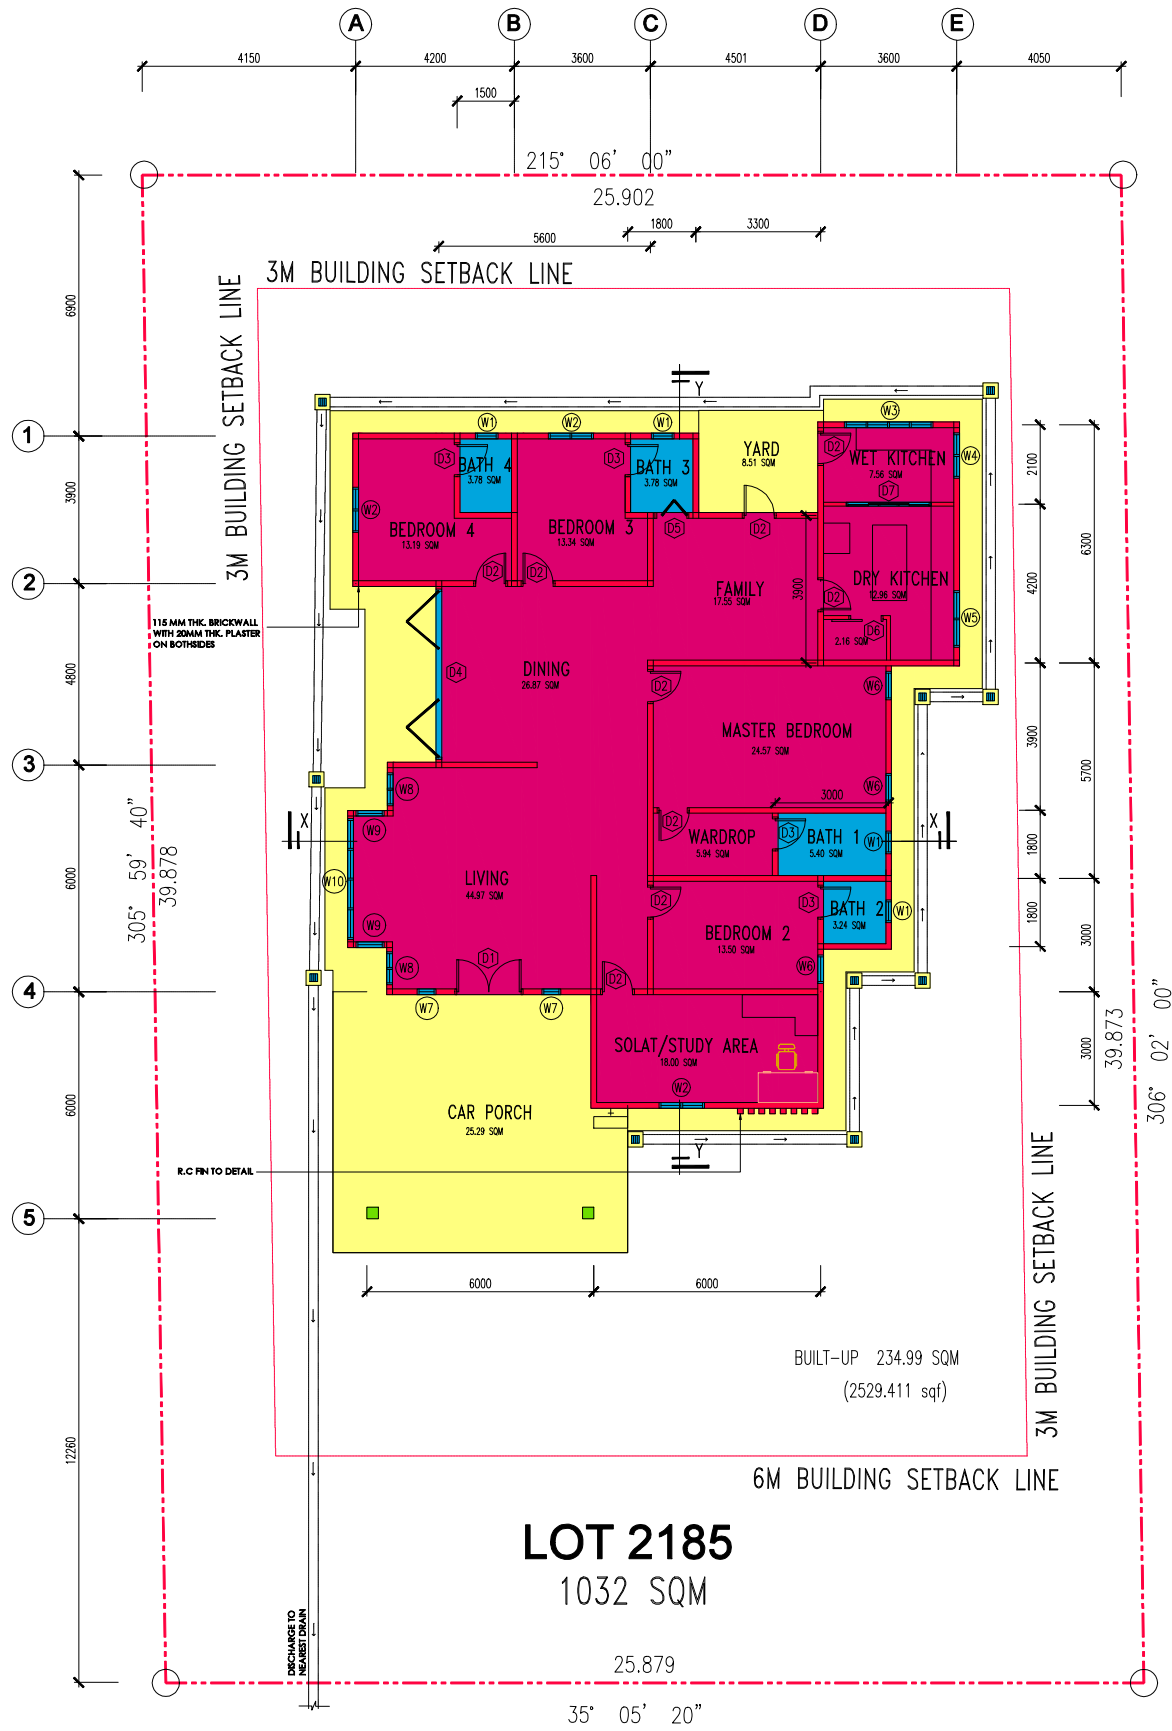
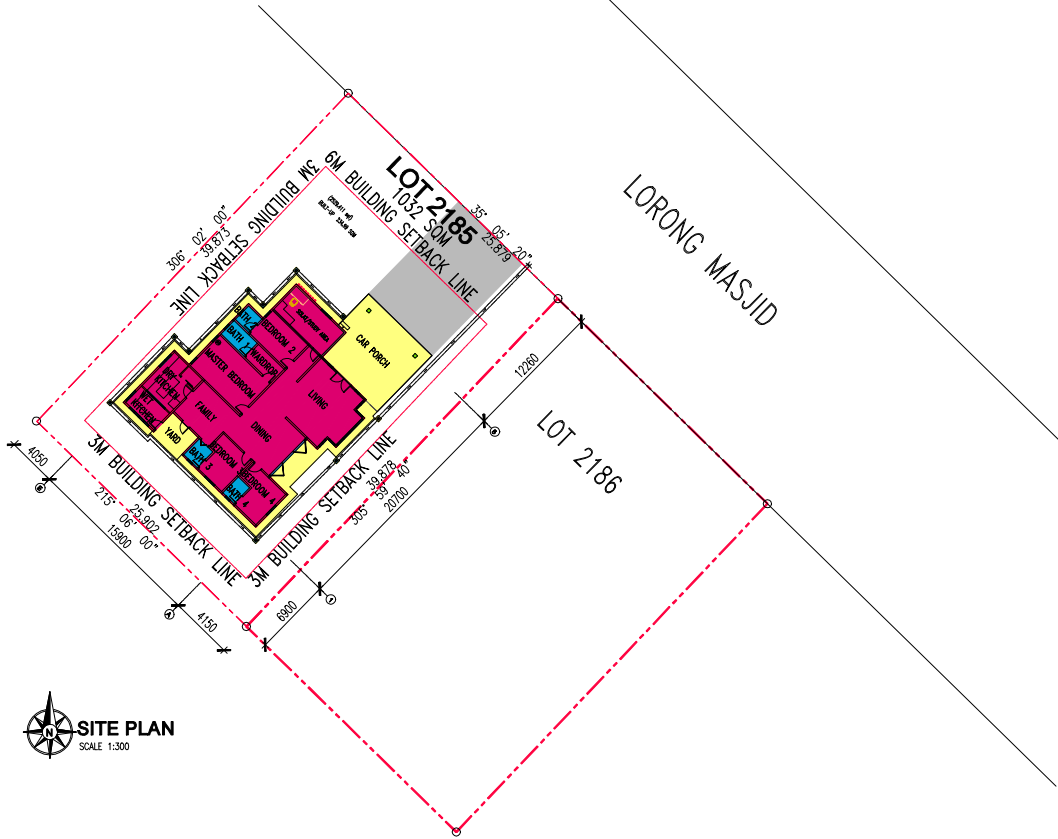
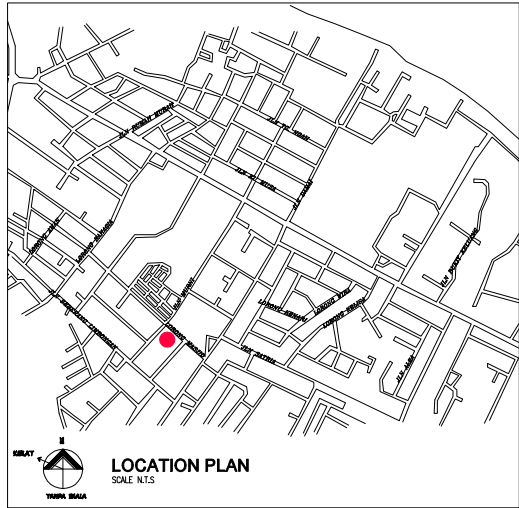


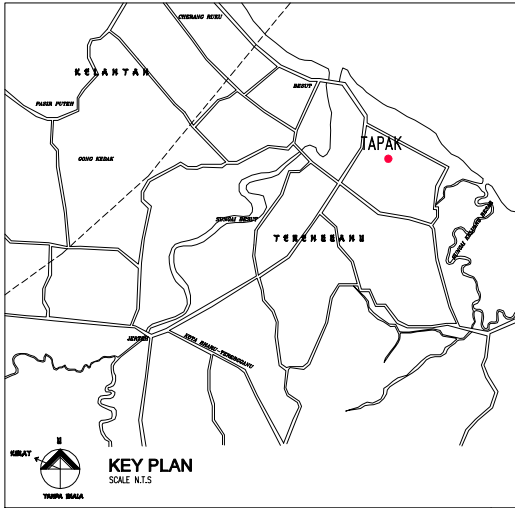

NOTE:-

☐ PRELIMINARY DRAWINGS.	DATE OF ISSUE
☐ SUBMISSION DRAWINGS.	
☐ TENDER DRAWINGS.	
☐ CONSTRUCTION DRAWINGS.	

NOTE: ALL DIMENSIONS SUBJECT TO CHANGES

PROJECT TITLE:

PERMOHONAN PELAN BANGUNAN MENGIKUT AKTA 113 BAGI CADANGAN MEMBINA SEBUAH KEDIAMAN 1 TINGKAT DI ATAS LOT 2185, JALAN LORONG MASJID, KAMPUNG RAJA, DAERAH BESUT, TERENGGANU DARUL IMAN

UNTUK EN. RAHMAN

PELUKIS PELAN BERDAFTAR SIGNATURE:

CONSULTANT:

NR2ARCHI DESIGN

design • built • consultancy

202103194042 (N03255887-4)

NO.24-1, JALAN SUSUR MASAI LAMA 1, TAMAN SAUJANA, 81100 JOHOR BAHRU, JOHOR DARUL TA'ZIM

TEL: 011-63611050

EMAIL: nr2arch@gmail.com

OWNERS:

NAME: _____

NO K/P: _____

ALAMAT: _____

DRAWING TITLE

KEY PLAN

LOCATION PLAN

SITE PLAN

FLOOR PLAN

NR2 FILE REF. NO : NR2/PULAJAYALOT73999/DRAWINGS/UT/R221121

SCALE : AS-SHOWN	DATE : 12 DIS 2021
DRAWN/DESIGN BY : KHAI	CHECKED BY : REMMY

DRAWING NO :NR2ARCHI/BESUT/BP

01	R01
----	-----

NOTE : THIS DRAWING IS COPYRIGHT. CONTRACTOR SHOULD CHECK AND VERIFY ALL DIMENSIONS ON SITE BEFORE WORK COMMENCES. ANY DISCREPANCIES SHOULD BE REPORTED IMMEDIATELY TO THE PELUKIS PELAN BERDAFTAR.