
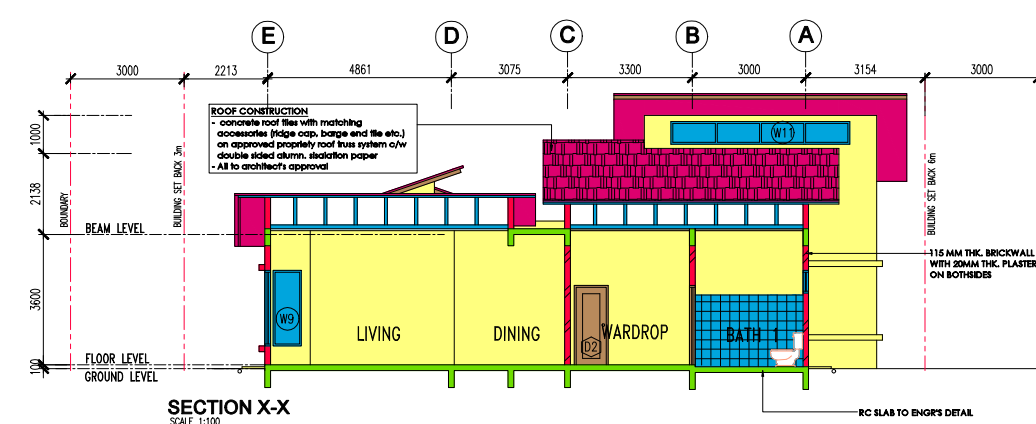
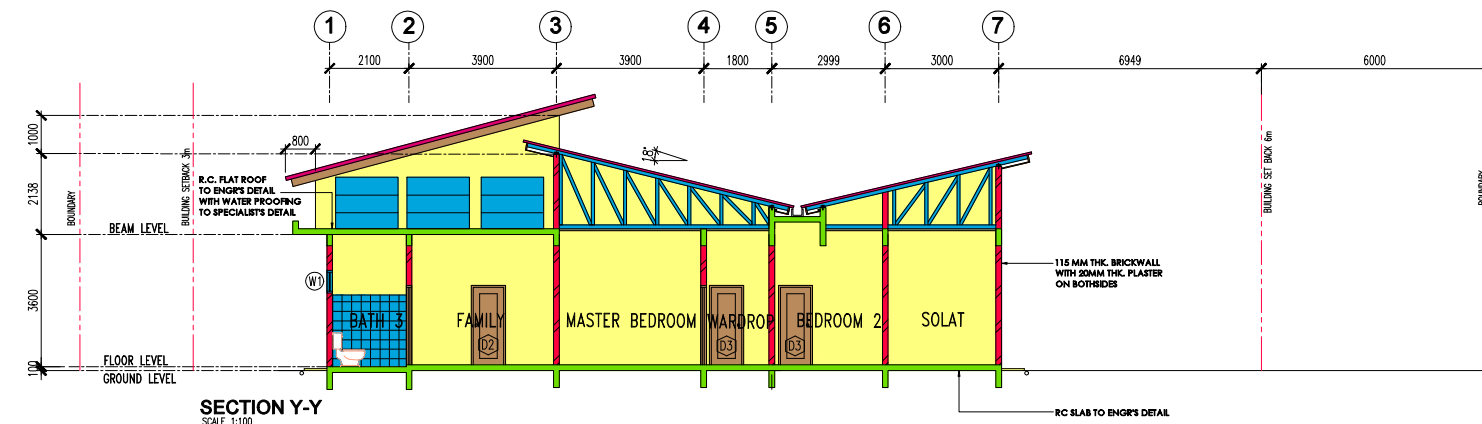
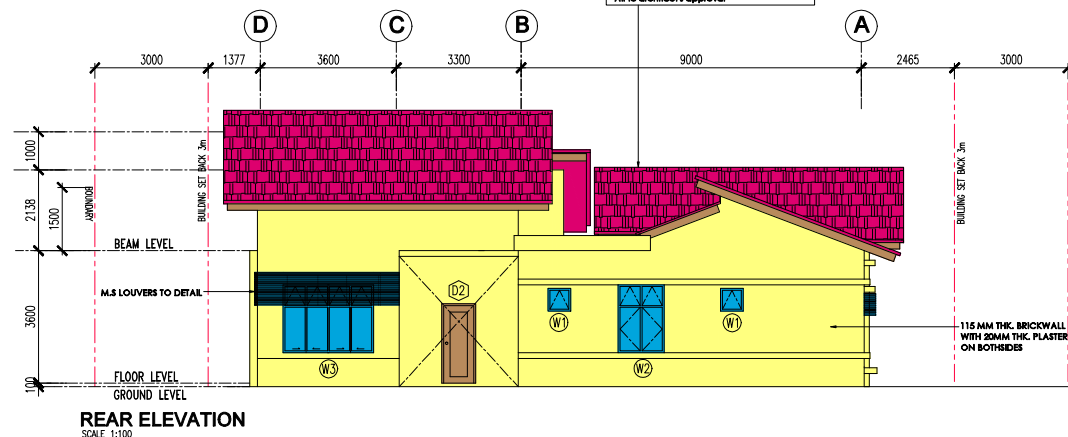
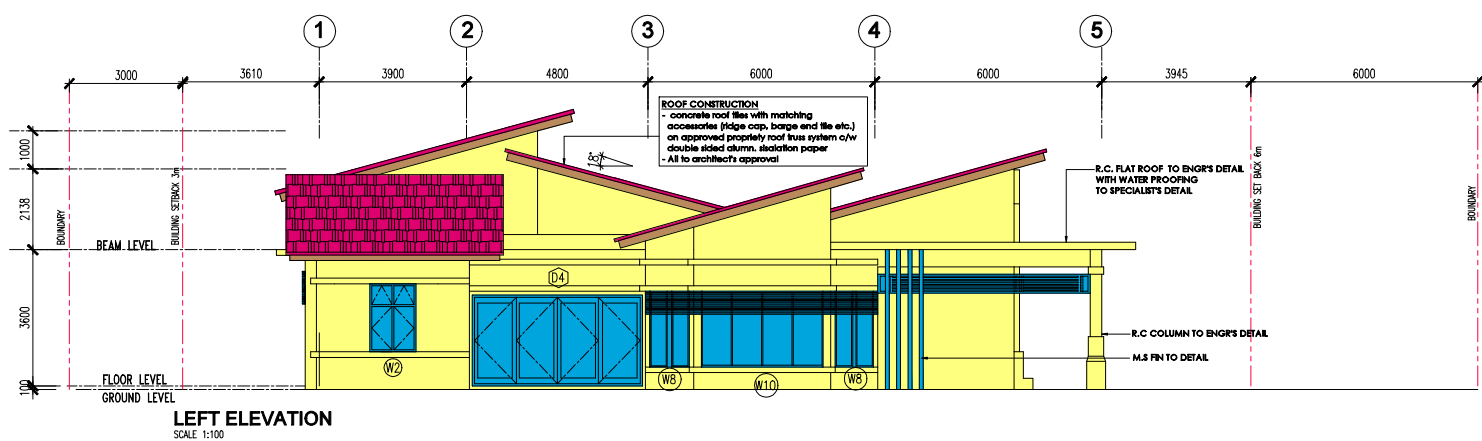
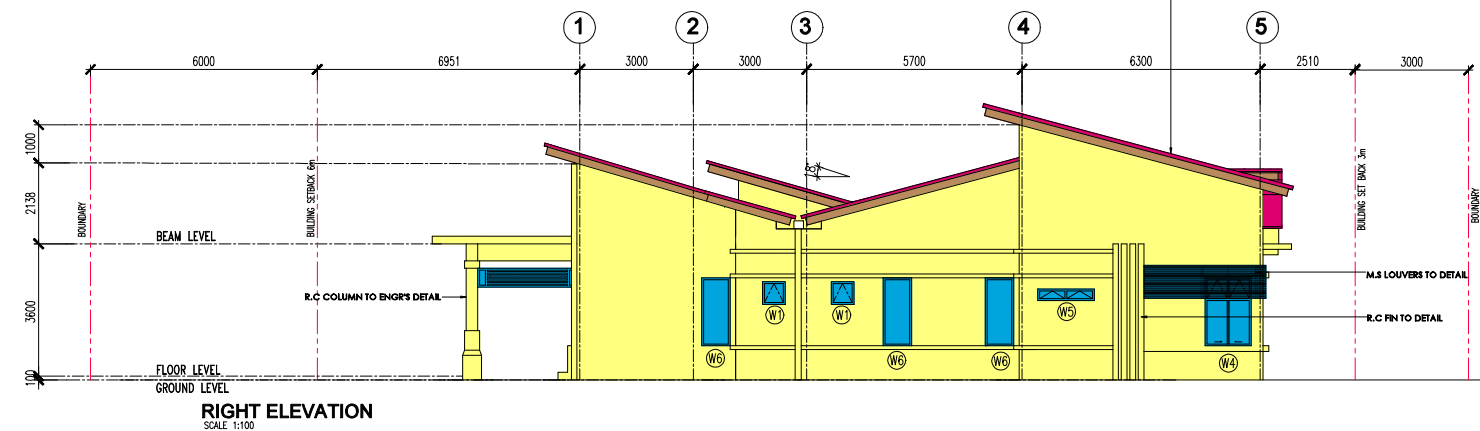
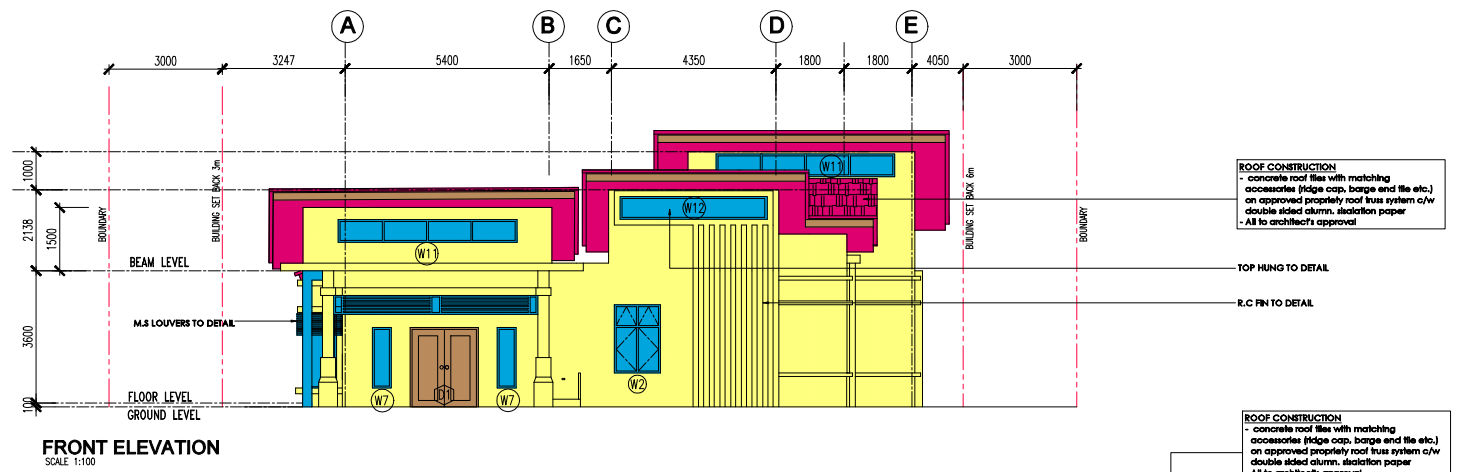


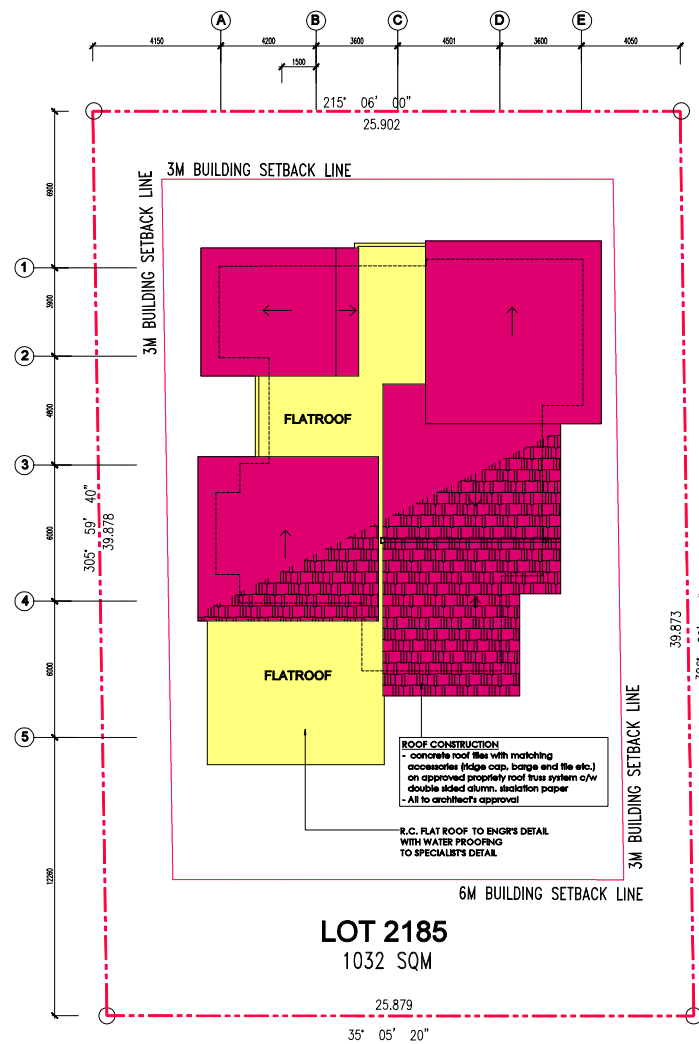

NOTE : THIS DRAWING IS COPYRIGHT. CONTRACTOR SHOULD CHECK AND VERIFY ALL DIMENSIONS ON SITE BEFORE WORK COMMENCES. ANY DISCREPANCIES SHOULD BE REPORTED IMMEDIATELY TO THE PELUKIS PELAN BERDAFTAR.

NOTE:-

- PRELIMINARY DRAWINGS.
● SUBMISSION DRAWINGS.
○ TENDER DRAWINGS.
○ CONSTRUCTION DRAWINGS.

DATE OF ISSUE

PROJECT TITLE:

PERMOHONAN PELAN BANGUNAN
MENGIKUT AKTA 113 BAGI
CADANGAN MEMBINA SEBUAH
KEDIAMAN 1 TINGKAT DI ATAS LOT
2185, JALAN LORONG MASJID,
KAMPUNG RAJA, DAERAH BESUT,
TERENGGANU DARUL IMAN

UNTUK EN. RAHMAN

PELUKIS PELAN BERDAFTAR SIGNATURE:

CONSULTANT:

NR2ARCHI DESIGN

design • built • consultancy

NO.24-1, JALAN SUSUR MASAI LAMA 1,

TAMAN SAUJANA, 81100 JOHOR BAHRU,

JOHOR DARUL TA'ZIM

TEL: 011-63611050

EMAIL: nr2arch@gmail.com

OWNERS:

NAMA:

NO K/P :

ALAMAT:

DRAWING TITLE
- ROOF PLAN
- SECTION X-X
- SECTION Y-Y
- FRONT ELEVATION
- RIGHT ELEVATION
- LEFT ELEVATION
- REAR ELEVATION

NR2 FILE REF. NO : NR2/PULAJAYALOT73999/DRAWINGS/UT/R221121

SCALE : AS-SHOWN

DATE : 12 DIS 2021

DRAWN/DESIGN BY : KHAJ

CHECKED BY : REMMY

DRAWING NO : NR2ARCHI/BESUT/BP

02

R01