
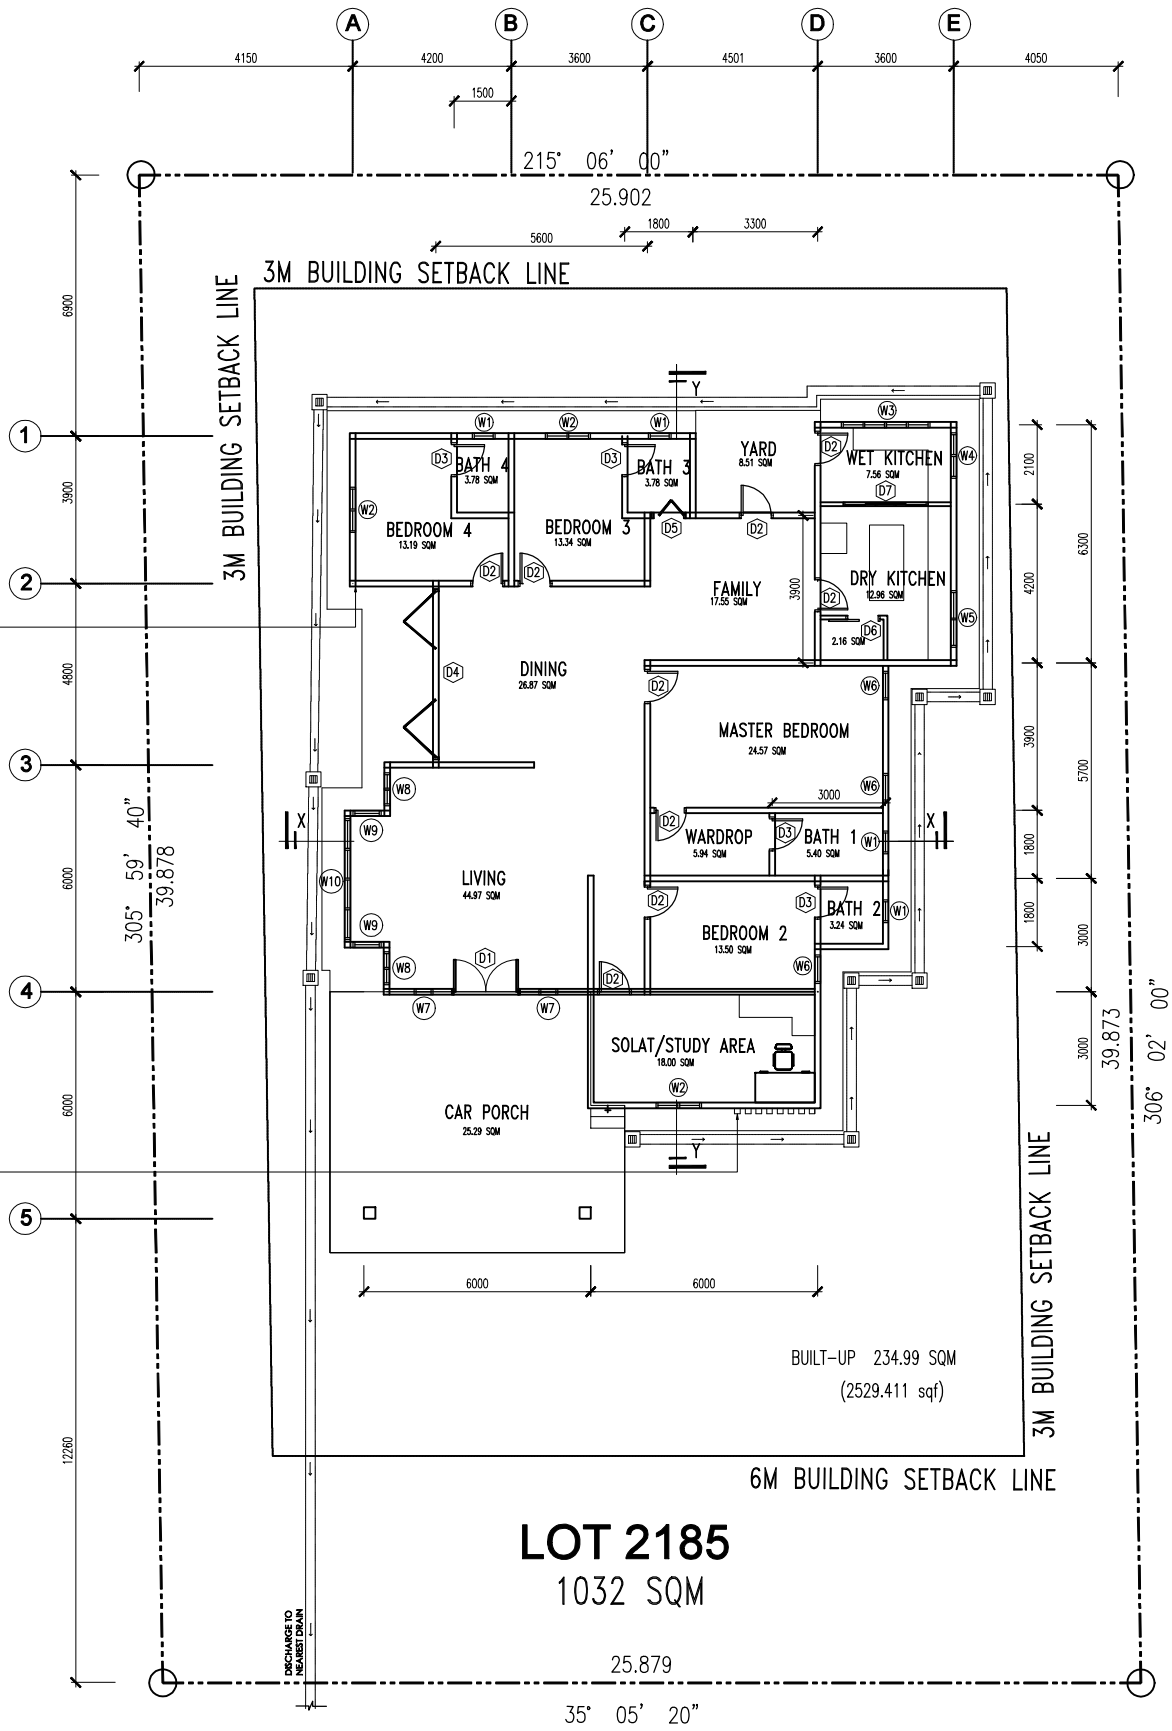
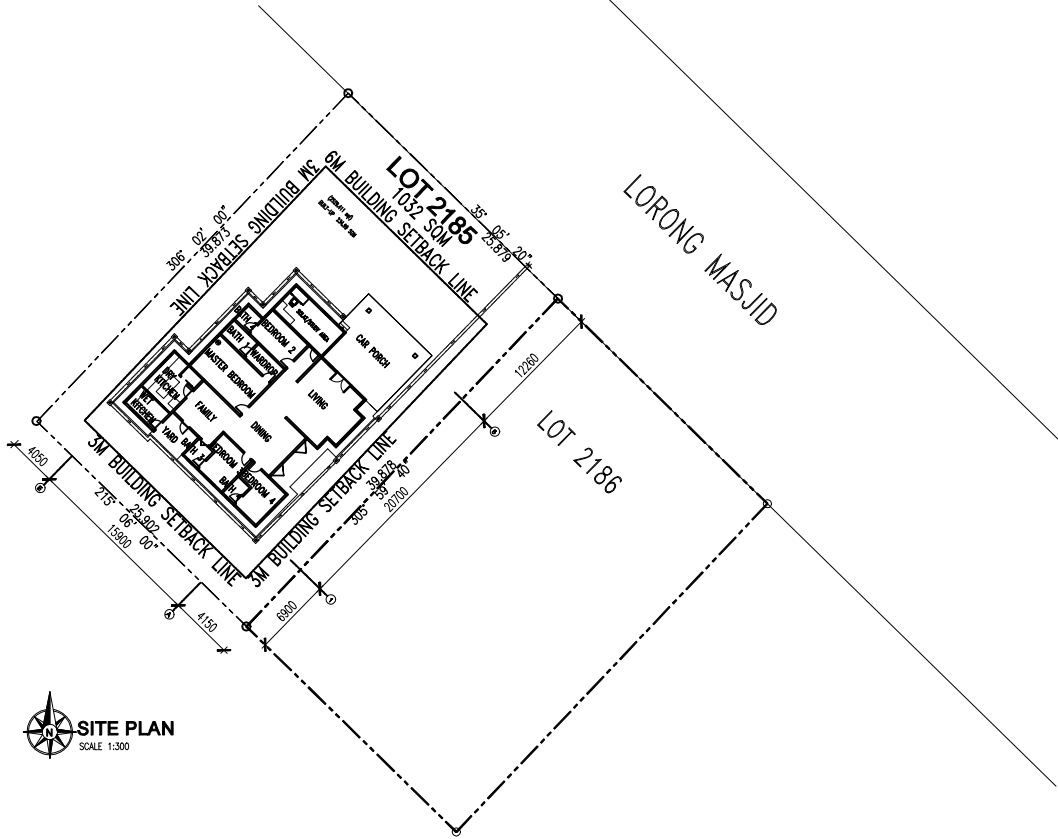
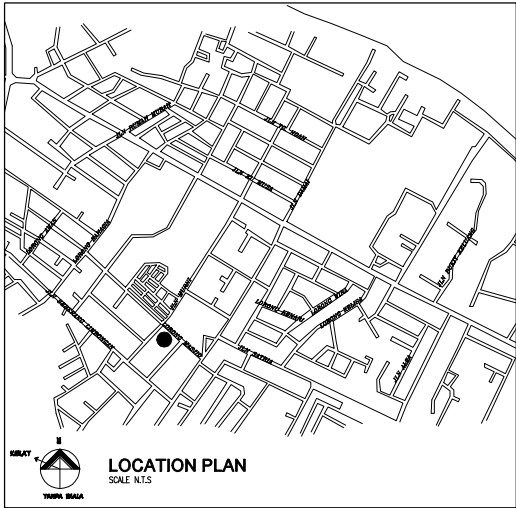


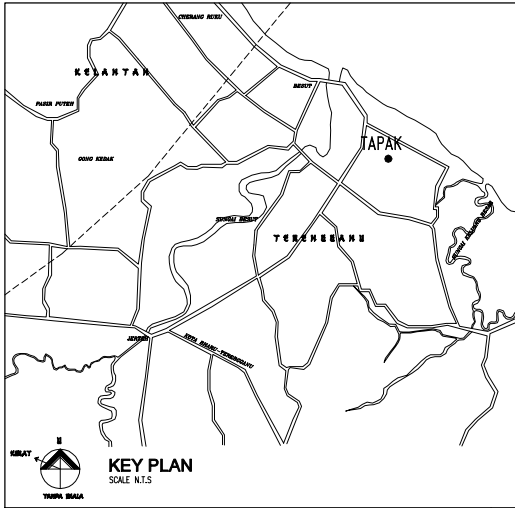

NOTE:-

- PRELIMINARY DRAWINGS.
● SUBMISSION DRAWINGS.
○ TENDER DRAWINGS.
○ CONSTRUCTION DRAWINGS.

PROJECT TITLE:

PERMOHONAN PELAN BANGUNAN
MENGIKUT AKTA 113 BAGI
CADANGAN MEMBINA SEBUAH
KEDIAMAN 1 TINGKAT DI ATAS LOT
2185, JALAN LORONG MASJID,
KAMPUNG RAJA, DAERAH BESUT,
TERENGGANU DARUL IMAN

UNTUK EN. RAHMAN

PELUKUS PELAN BERDAFTAR SIGNATURE:

CONSULTANT:

NR2ARCHI DESIGN
design • built • consultancy
202101194042 1603255887-41
NO.24-1, JALAN SUSUR MASAI LAMA 1,
TAMAN SAUJANA, 81100 JOHOR BAHRU,
JOHOR DARUL TA'ZIM
TEL: 011-63611050
EMAIL: nr2arch@gmail.com

OWNERS:

NAMA:
NO K/P:
ALAMAT:

DRAWING TITLE
- KEY PLAN
- LOCATION PLAN
- SITE PLAN
- FLOOR PLAN

NR2 FILE REF. NO : NR2/PULAUJAYALOT73999/DRAWINGS/UT/R221121

SCALE : AS-SHOWN DATE : 12 DIS 2021

DRAWN/DESIGN BY : KHAI CHECKED BY : REMMY

DRAWING NO :NR2ARCHI/BESUT/BP

01 R01

NOTE : THIS DRAWING IS COPYRIGHT. CONTRACTOR SHOULD CHECK AND VERIFY ALL DIMENSIONS ON SITE BEFORE WORK COMMENCES. ANY DISCREPANCIES SHOULD BE REPORTED IMMEDIATELY TO THE PELUKUS PELAN BERDAFTAR.