



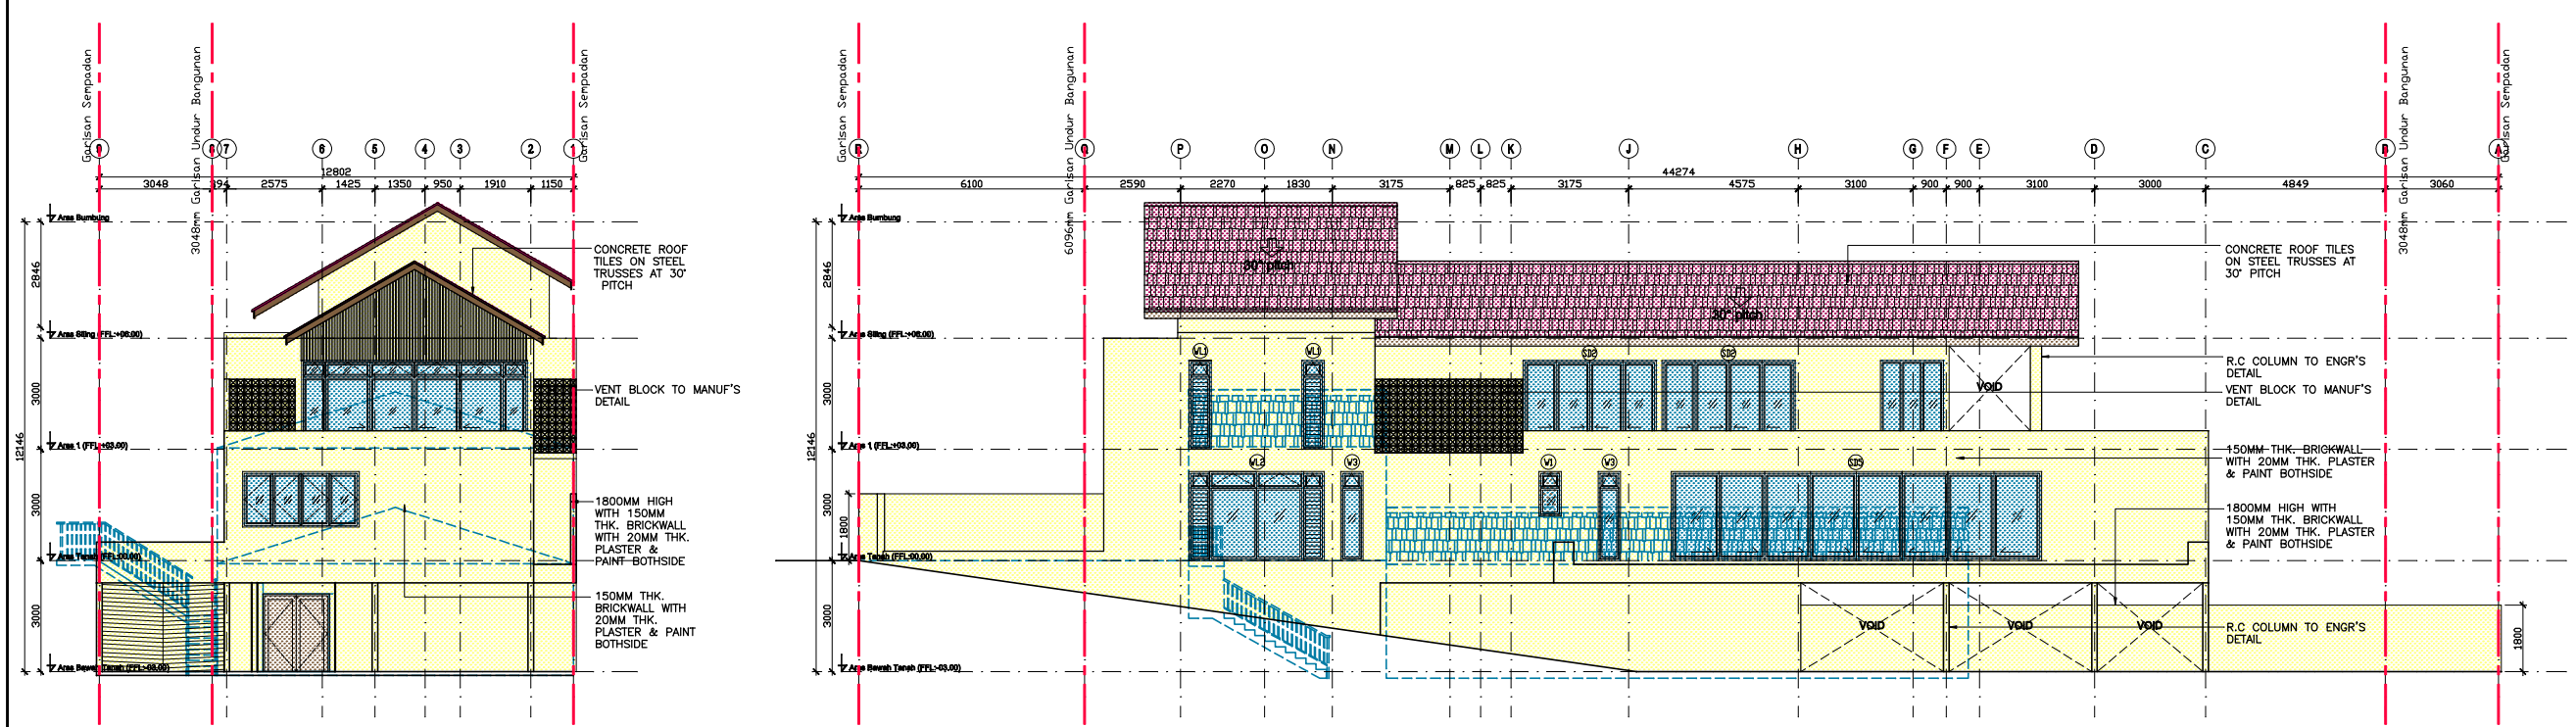


PELAN PANDANGAN BELAKANG
SKALA 1: 100


PELAN PANDANGAN SISI KANAN
SKALA 1: 100

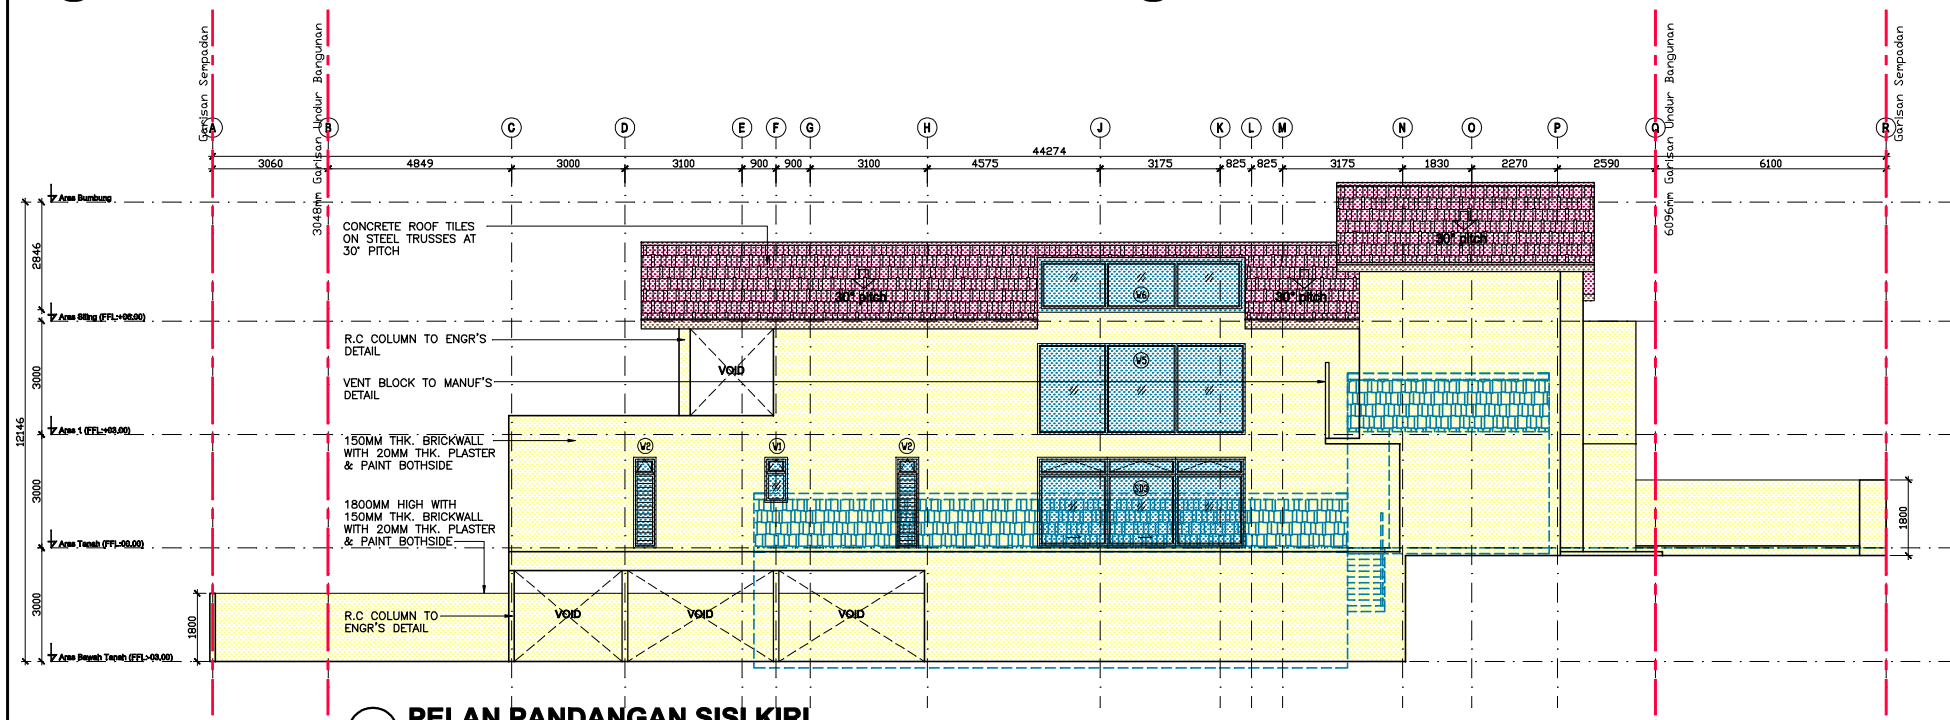

PELAN PANDANGAN SISI KIRI
SKALA 1: 100

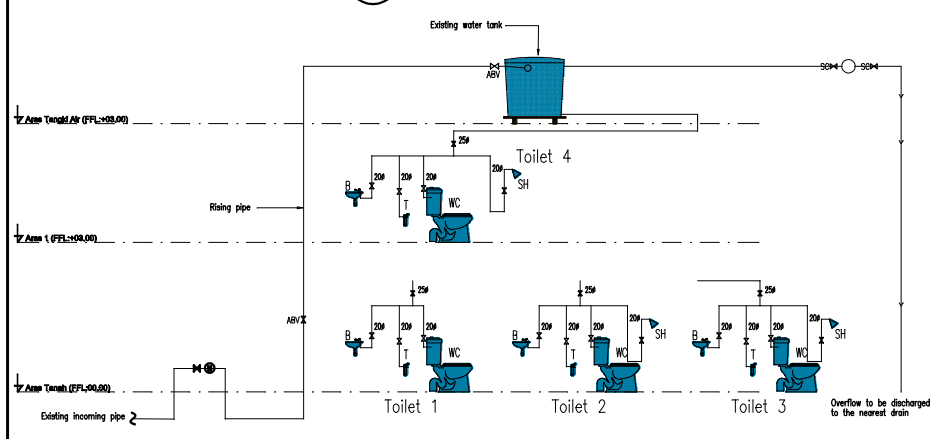

PELAN DIAGRAMATIK AIR
SKALA N.T.S

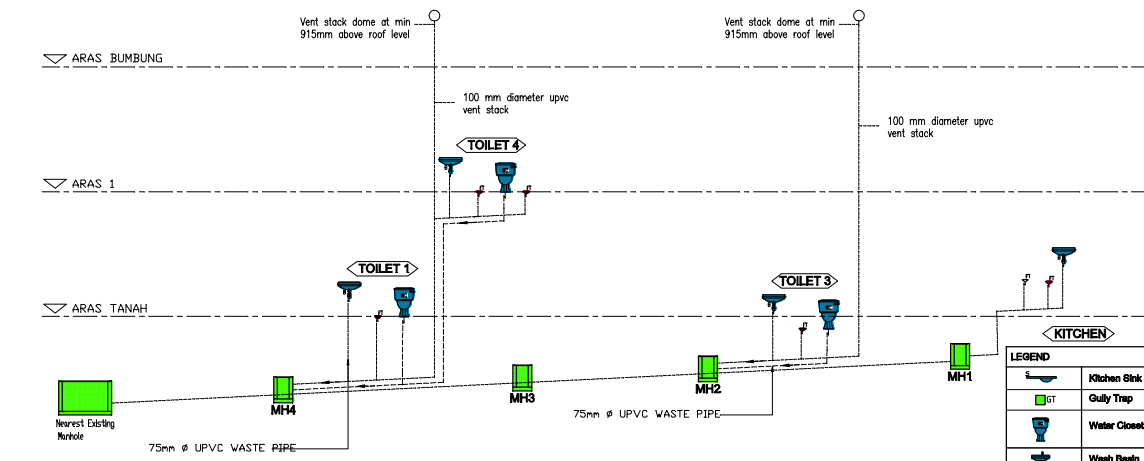

PELAN DIAGRAMATIK SANITARI
SKALA N.T.S

FINISHING CODE	
CEILING	NV - NATURAL VENTILATION
FLOOR	MV - MECHANICAL VENTILATION
WALL	AC - AIR-COND
FLOOR FINISHES	
CR	CEMENT RENDER
CT	CERAMIC FLOOR TILES c/w 100MM HIGH CER. TILES SKIRTING
HT	HOMOGENEOUS TILES c/w 100MM HIGH CER. TILES SKIRTING
WALL FINISHES	
PP	110mm THK. BRICKWALL WITH 20mm THK. CEMENT PLASTER AND PAINT ON BOTH SIDES
OW	110mm THK. BRICKWALL WITH GLAZED WALL TILES UP TO CEILING LEVEL ALL ROUND INTERNALLY
CEILING FINISHES	
AF	ASBESTOS FREE CEILING
AM	MOISTURE RESISTANT FIBROUS PLASTER CEILING BOARD
SC	30MM COATING
NEW DOOR SCHEDULE	
D1	825x2100h mm NEW ALUMIN. FRAME LEAF TIMBER FLUSH DOOR WITH WATER PROOFINGSHEET INTERNALLY C/W ACCESSORIES TO MANUF'S DETAIL
D2	925x2100h mm NEW ALUMIN. FRAME LEAF TIMBER FLUSH DOOR C/W ACCESSORIES TO MANUF'S DETAIL
D3	1700x2400h mm NEW ALUMIN. TOP HANG WITH FRAME LEAF TIMBER FLUSH DOOR C/W ACCESSORIES TO MANUF'S DETAIL
D10	3000x2400h mm NEW ALUMIN. FRAME TOP HANG, SLIDING DOOR AND LOUVER GLASS C/W ACCESSORIES TO MANUF'S DETAIL
D20	3600x2400h mm NEW ALUMIN. FRAME SLIDING DOOR C/W ACCESSORIES TO MANUF'S DETAIL
D30	5500x2400h mm NEW ALUMIN. FRAME SLIDING DOOR C/W ACCESSORIES TO MANUF'S DETAIL
D40	6100x2400h mm NEW ALUMIN. FRAME TOP HANG AND SLIDING DOOR C/W ACCESSORIES TO MANUF'S DETAIL
D50	10000x2400h mm NEW ALUMIN. FRAME FOLDING DOOR C/W ACCESSORIES TO MANUF'S DETAIL
NEW WINDOW SCHEDULE	
W1	600x1200h mm NEW ALUMIN. FRAMED TOP HUNG WINDOW WITH 8MM THK. FROSTED GLASS PANEL C/W ACCESSORIES TO MANUF'S DETAIL
W2	600x2400h mm NEW ALUMIN. FRAMED TOP HUNG WINDOW WITH 8MM THK. GLASS PANEL C/W ACCESSORIES TO MANUF'S DETAIL
W3	2300x2650h mm NEW ALUMIN. FRAMED GLASS WINDOW WITH FIXED PANEL 8MM THK. PANEL C/W ACCESSORIES TO MANUF'S DETAIL
W4	2300x2650h mm NEW ALUMIN. FRAMED GLASS WINDOW WITH FIXED PANEL 8MM THK. PANEL C/W ACCESSORIES TO MANUF'S DETAIL
W5	5500x2400h mm NEW ALUMIN. FRAMED FIXED GLASS WINDOW TO MANUF'S DETAIL
W6	5500x2590h mm NEW ALUMIN. FRAMED FIXED GLASS WINDOW TO MANUF'S DETAIL
NEW WINDOW LOUVERS	
WL1	600x2400h mm NEW ALUMIN. FRAMED TOP HUNG GLASS WINDOW WITH FIXED GLASS LOUVERS 8MM THK. PANEL C/W ACCESSORIES TO MANUF'S DETAIL
WL2	3650x2400h mm NEW ALUMIN. FRAMED TOP HUNG GLASS WINDOW WITH FIXED GLASS PANEL & LOUVERS 8MM THK. PANEL C/W ACCESSORIES TO MANUF'S DETAIL

NOTE:-
NEW ADDITIONAL WORKS SHOWN IN RED COLOR
WORKS TO BE DEMOLISHED SHOWN IN YELLOW COLOR

PRELIMINARY DRAWINGS.
SUBMISSION DRAWINGS.
TENDER DRAWINGS.
CONSTRUCTION DRAWINGS.

NOTE: ALL DRAWINGS SUBJECT TO CHANGES

TAJUK CADANGAN / PROJEK :

DATE OF ISSUE

PERMOHONAN PELAN BANGUNAN DI BAWAH AKTA 133 BAGI TUJUAN MEROBOK DAN MEMBINA SEMULA 1 UNIT RUMAH BERKEMBAR 2 TINGKAT KEPADA RUMAH BERKEMBAR 2 TINGKAT BESERTA LANTAI ARAS BAWAH TANAH DI ATAS TANAH LOT 14508 GRN 425833, BIL. 7 JALAN KELAPA JAYA, TAMAN SOGA, DAERAH BATU PAHAT, JOHOR DARUL TA'ZIM.

UNTUK TETUAN PN. SHAZLIN BINTI SABANYA @ SABAHAH

ARKITEK SIGNATURE

NR2ARCHI DESIGN
design • built • consultancy
0201018642 (0505507-10)
NR 2 ARCHI DESIGN, NO.24-01, JALAN SUSUR MASAI LAMA 1, TAMAN SAUJANA, 81100 JOHOR BAHRU, JOHOR DARUL TA'ZIM
TEL: 011-63611050
nr2arch@gmail.com

OWNER

NAMA : SHAZLIN BINTI SABANYA @ SABAHAH
NO K/P : 880714-01-3122
ALAMAT : KAMPUNG BUNGA LURUS, 85200 SENGKARANG, JOHOR.

DRAWING TITLE
PELAN PANDANGAN BELAKANG
PELAN PANDANGAN SISI KANAN
PELAN PANDANGAN SISI KIRI

KLK FILE REF. NO : NR2/SOGAL014508/03/04/PB/BLDG.PLAN/R050624

SCALE : AS SHOWN
DATE : JUNE 2024

DRAWN/DESIGN BY : SALLEH
CHECKED BY : Tc. REMMY

DRAWING NO NR2ARCHIDESIGN/SOGAL014508/MPBP/Pg 04 R4