


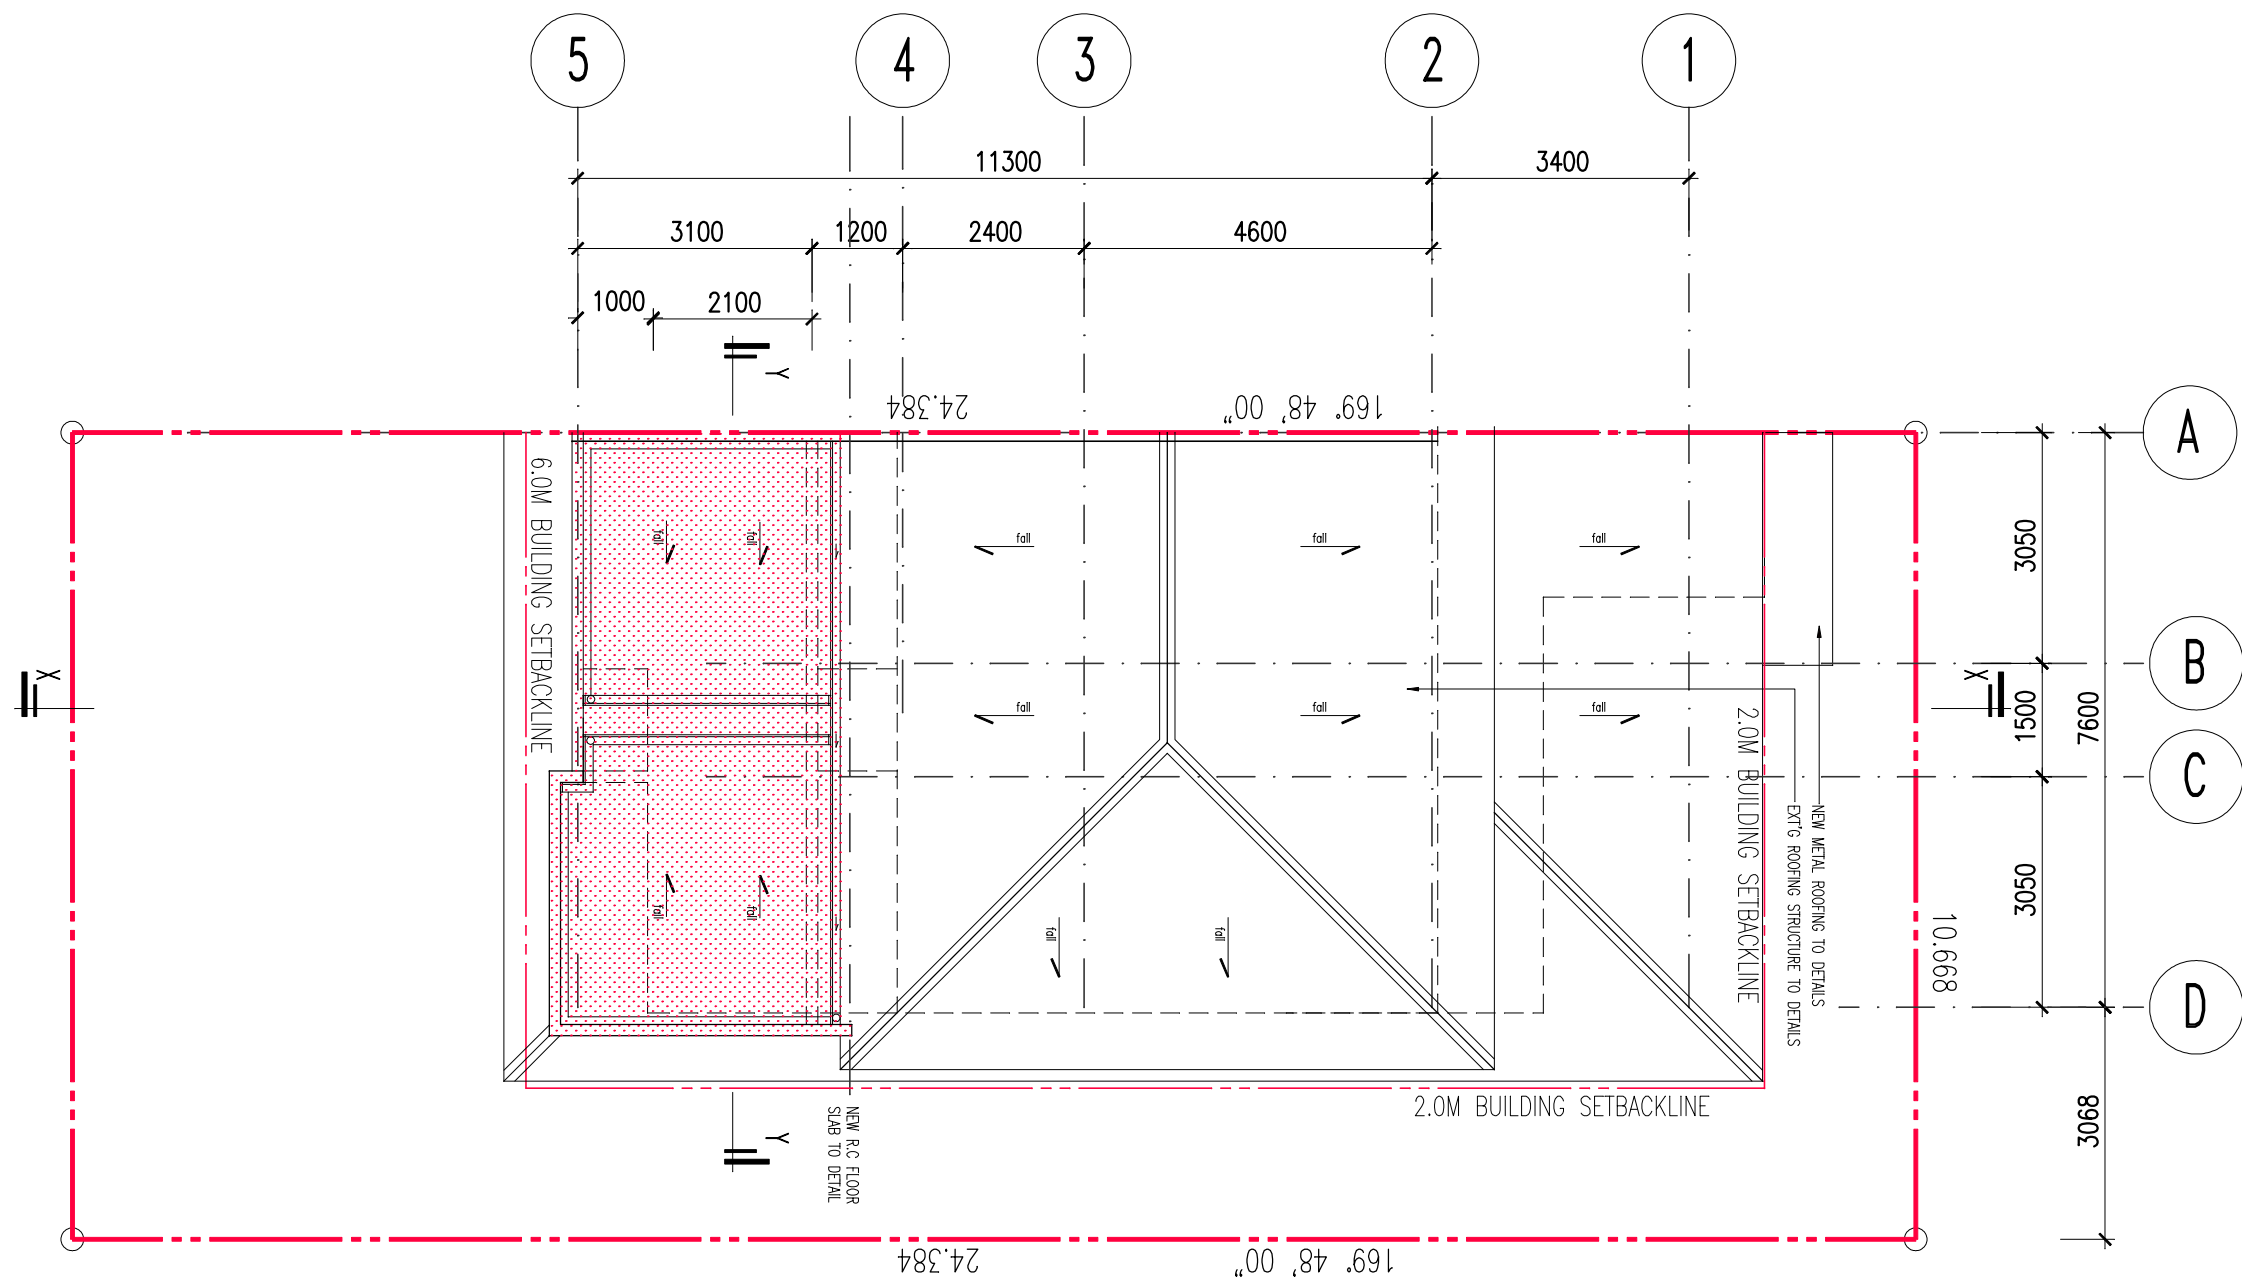

ROOF PLAN
SCALE 1:100

CONSULTANT:

NR2ARCHI

DESIGN

design • built • consultancy

202103196642 (NS0255897-K)

NO.24-1, JALAN SUSUR MASAI LAMA 1,
TAMAN SAUJANA, 81100 JOHOR BAHRU,
JOHOR DARUL TA'ZIM
TEL: 011-63611050
EMAIL: nr2arch@gmail.com

Title :
PERMOHONAN CADANGAN TAMBAHAN UBAHAN
KEATAS RUMAH BERKEMBAR 1 1/2 TINGKAT SEDIA ADA
DI NO. 17, JALAN PUCUNG 5, TAMAN PERLING,
DI ATAS PTD 28879 (LOT 27090),
MUKIM PULAI, DAERAH JOHOR BAHRU, JOHOR DARUL TAKZIM
TETUAN MOHAMAD SAIFULDIN BIN ZULKIFLI

Drawing Title :
PLAN

AMENDMENTS :

FILE NAME : DR. SAIFULDIN/06/01/CONSTRUCTION/DETAIL DRAWINGS		
SCALE : NTS	DATE : FEB 2022	
DRAWN BY : KHAI	CHECK BY : REMMY	
JOB NO.: DR. SAIFULDIN/CONSTRUCTION	DWG NO. :UT/03	01