


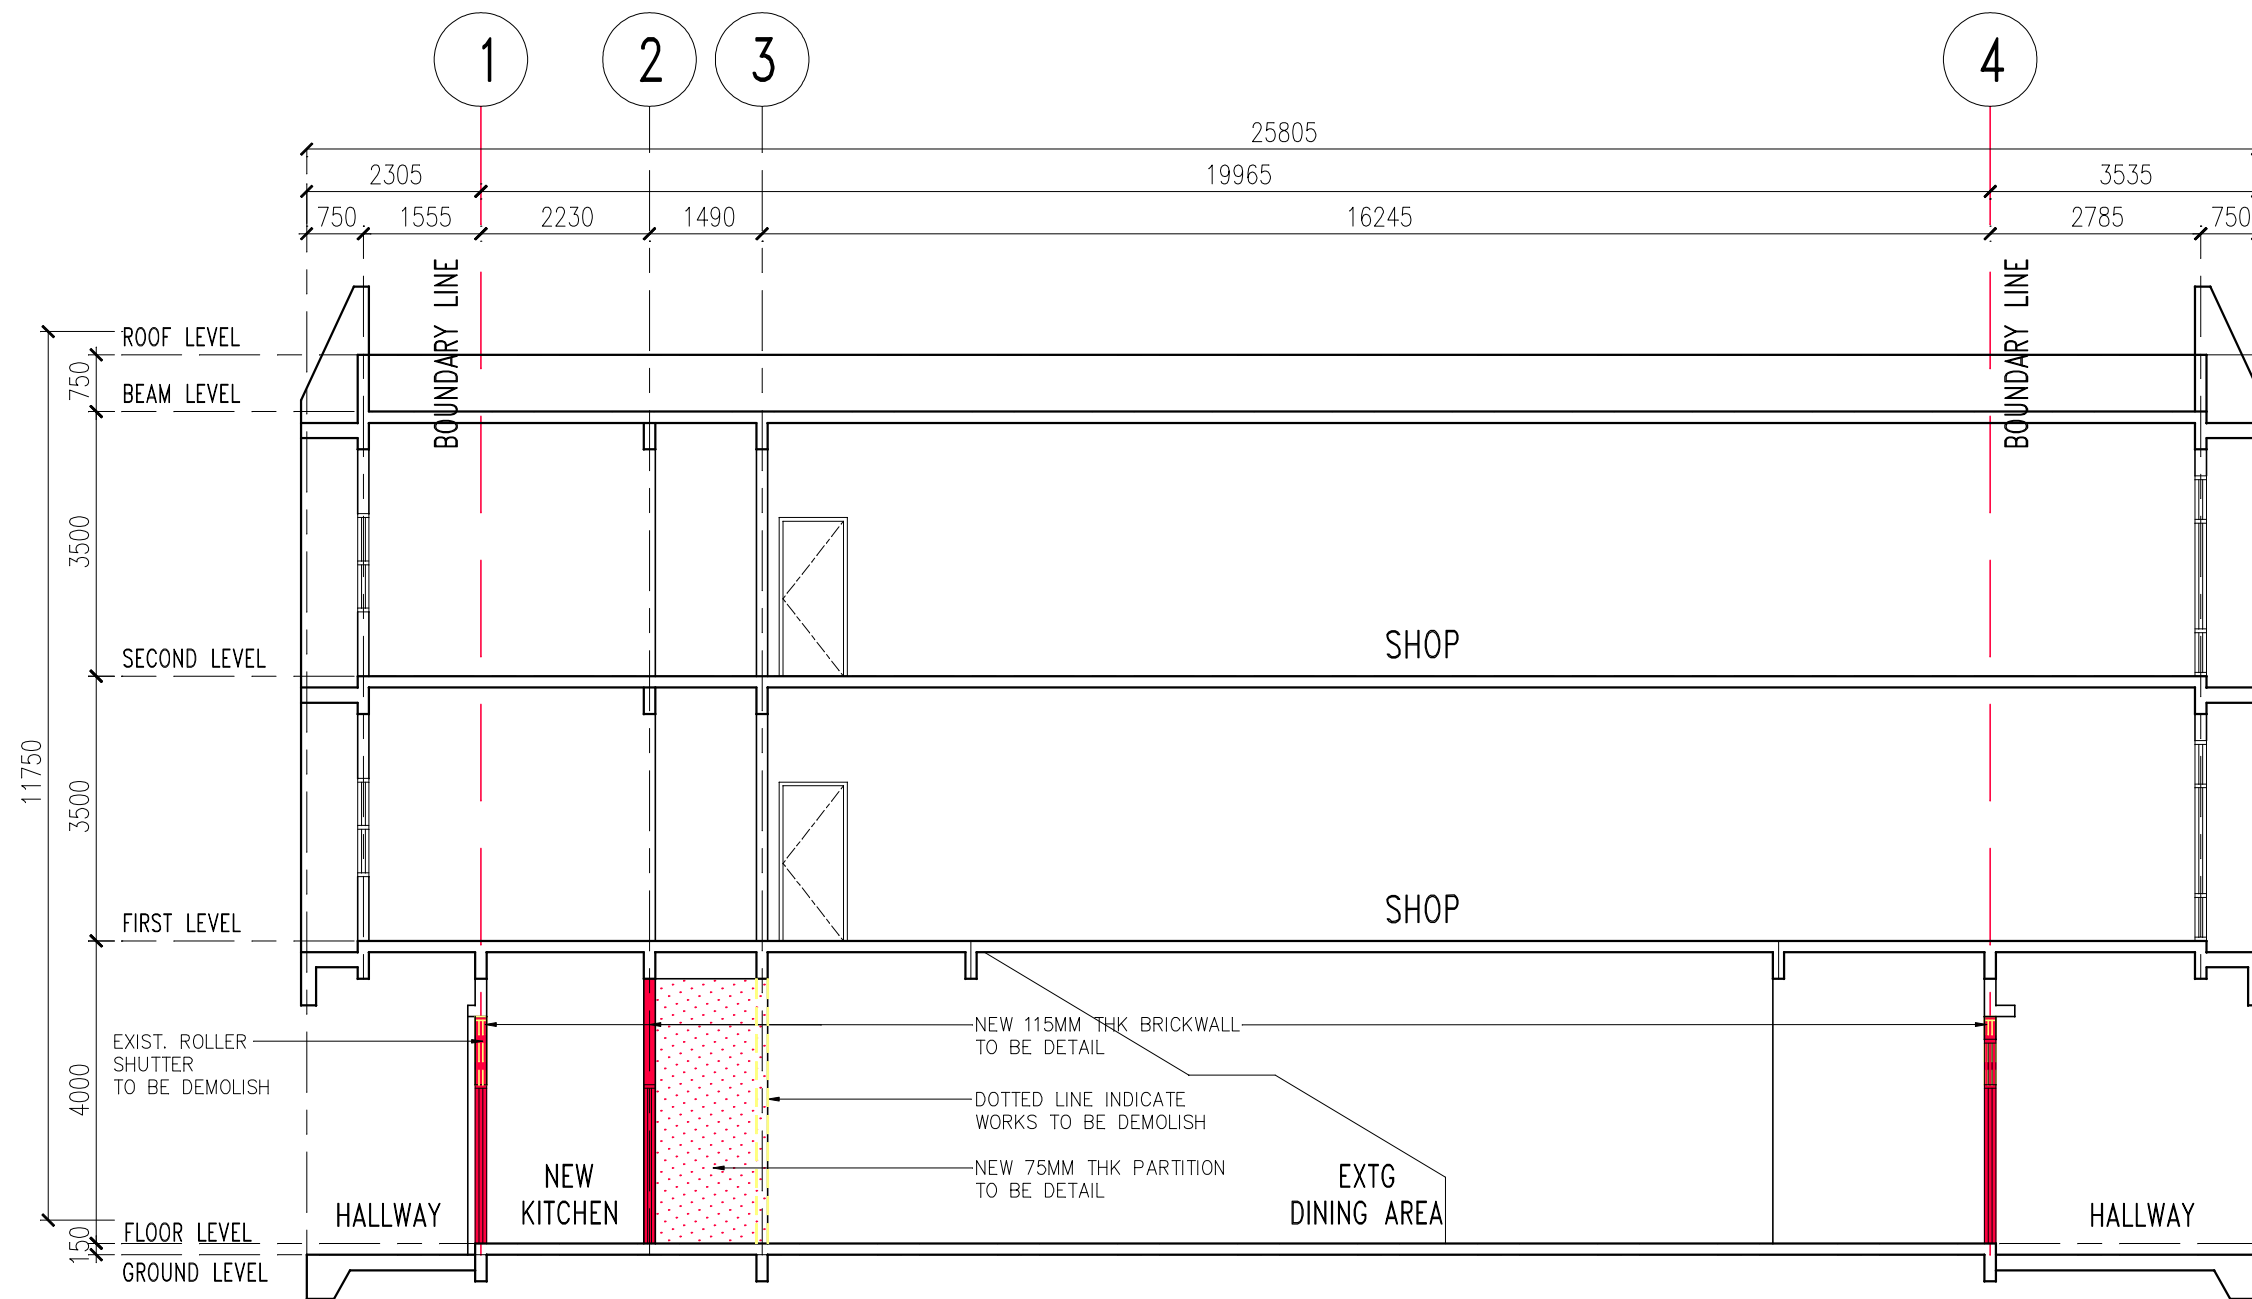

SECTION Y-Y

SCALE 1:100

CONSULTANT :

NR2ARCHI DESIGN
 design • built • consultancy
 202103196642 (NS0235897-K)
 NO.24-1, JALAN SUSUR MASAI LAMA 1,
 TAMAN SAUJANA, 81100 JOHOR BAHRU,
 JOHOR DARUL TA'ZIM
 TEL: 011-63611050
 EMAIL: nr2arch@gmail.com

Title :

PERMOHONAN PELAN CADANGAN UBAHAN DAN TAMBAHAN KE
 ATAS RUMAH KEDAI TINGKAT BAWAH SEDIA ADA DI NO.62,
 JALAN SUSUR PERSINT IDAMAN 1, TAMAN NUSA IDAMAN, 79100
 ISKANDAR PUTERI, JOHOR BAHRU, JOHOR.
 UNTUK TETUAN NB CAFE

Drawing Title :

SECTION Y-Y

AMENDMENTS :

FILE NAME : NB CAFE/04/000/01/MAINDRAWING/R171022

SCALE : 1:100

DATE : OCTOBER 2022

DRAWN BY : SALLEH

CHECK BY : REMMY

JOB NO.: NB CAFE/TENDER

DWG NO. : MD/004

01