
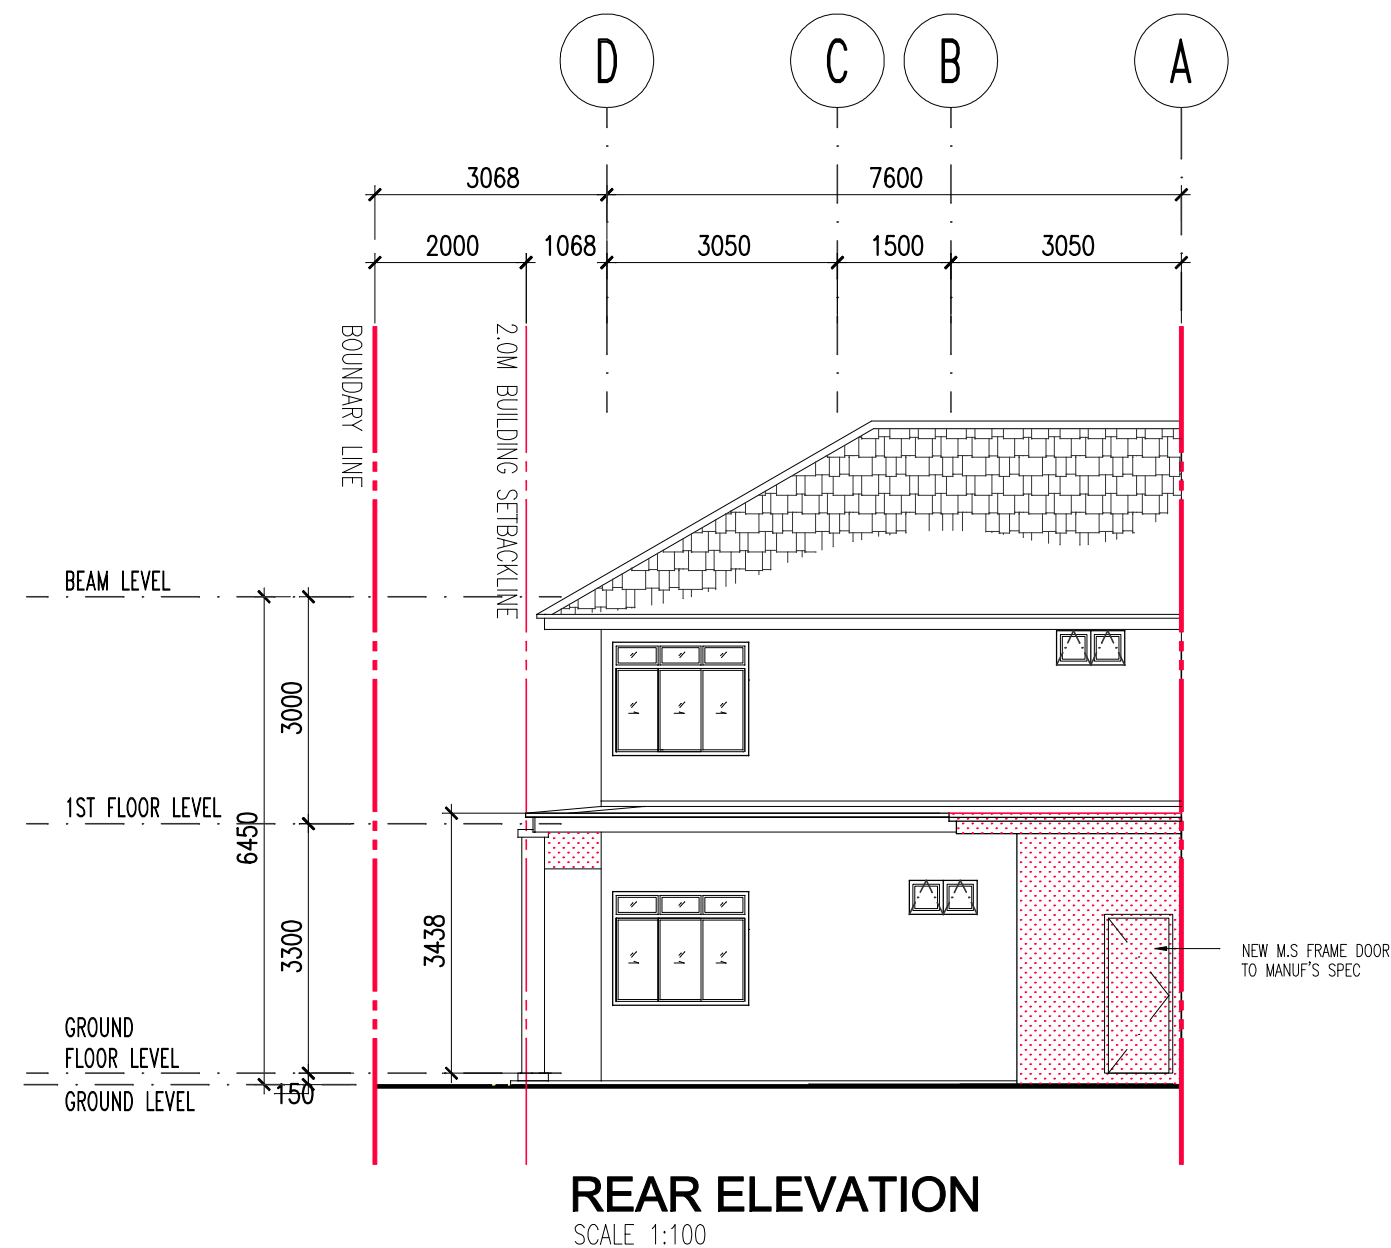


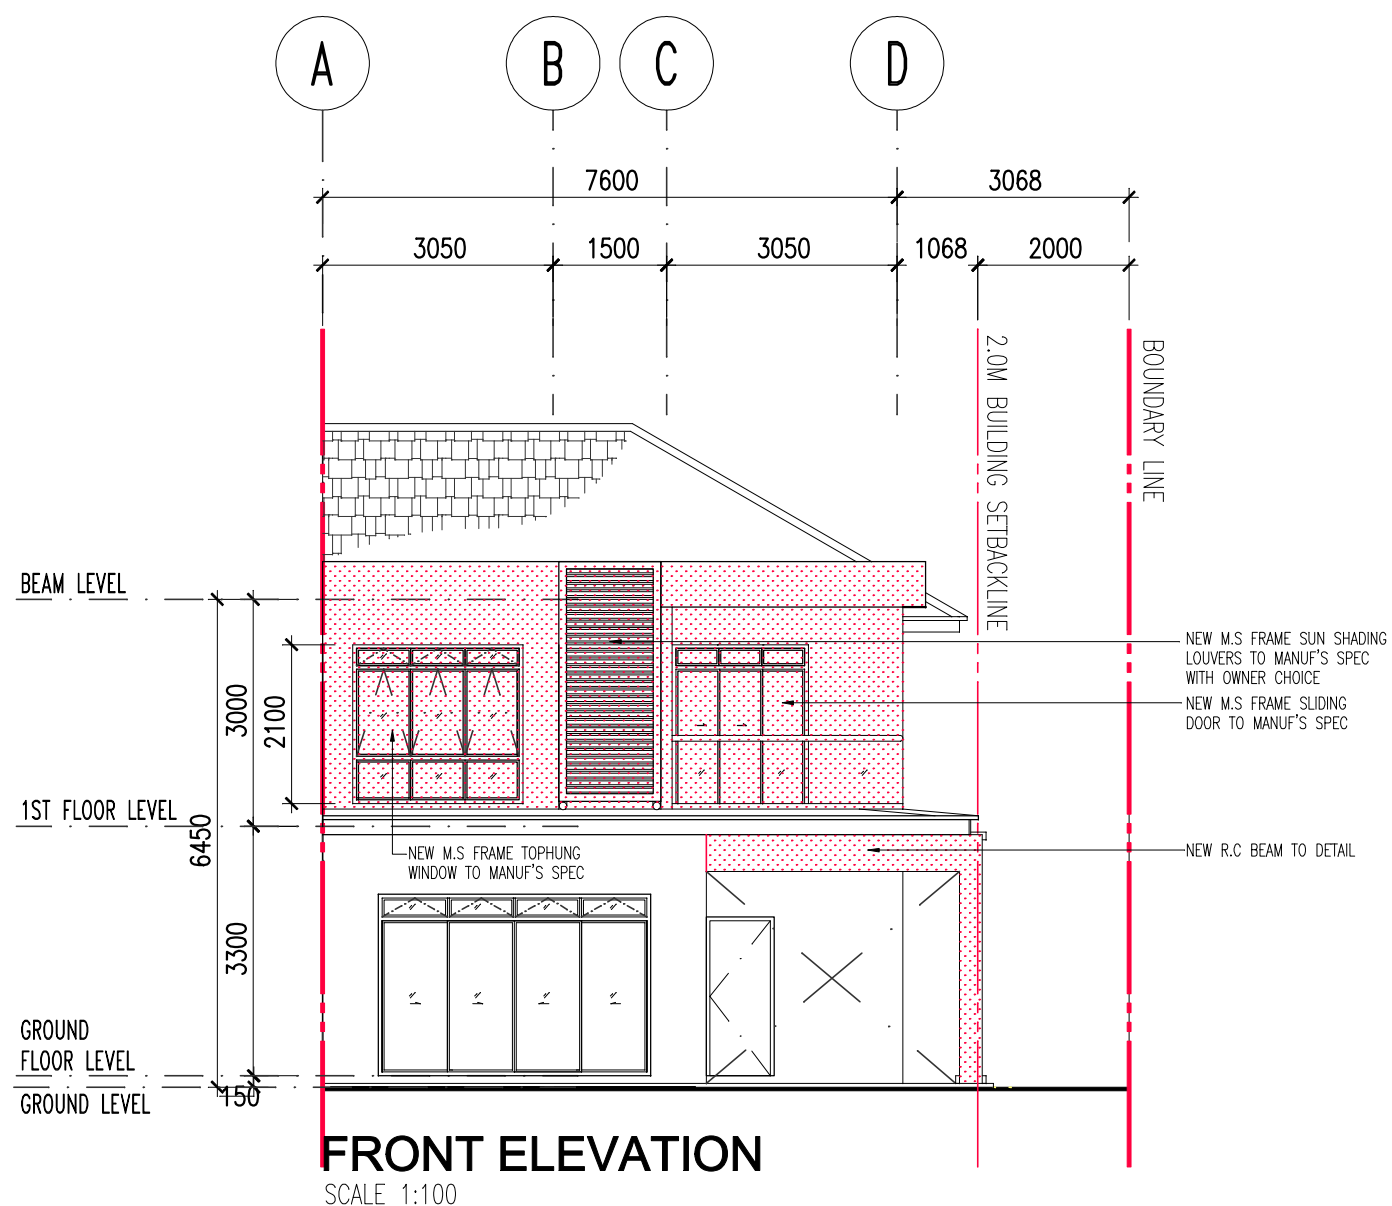

CONSULTANT:

NR2ARCHI DESIGN
 design • built • consultancy
 202103196642 (NS0235897-K)
 NO.24-1, JALAN SUSUR MASAI LAMA 1,
 TAMAN SAUJANA, 81100 JOHOR BAHRU,
 JOHOR DARUL TA'ZIM
 TEL: 011-63611050
 EMAIL: nr2arch@gmail.com

Title :

PERMOHONAN CADANGAN TAMBAHAN UBAHAN
 KEATAS RUMAH BERKEMBAR 1 1/2 TINGKAT SEDIA ADA
 DI NO. 17, JALAN PUCUNG 5, TAMAN PERLING,
 DI ATAS PTD 28879 (LOT 27090),
 MUKIM PULAI, DAERAH JOHOR BAHRU, JOHOR DARUL TAKZIM
 TETUAN MOHAMAD SAIFULDIN BIN ZULKIFLI

Drawing Title :

ELEVATION

AMENDMENTS :

FILE NAME : DR. SAIFULDIN/06/01/CONSTRUCTION/DETAIL DRAWINGS

SCALE : NTS

DATE : FEB 2022

DRAWN BY : KHAI

CHECK BY : REMMY

JOB NO.: DR. SAIFULDIN/CONSTRUCTION

DWG NO. :UT/06

01