



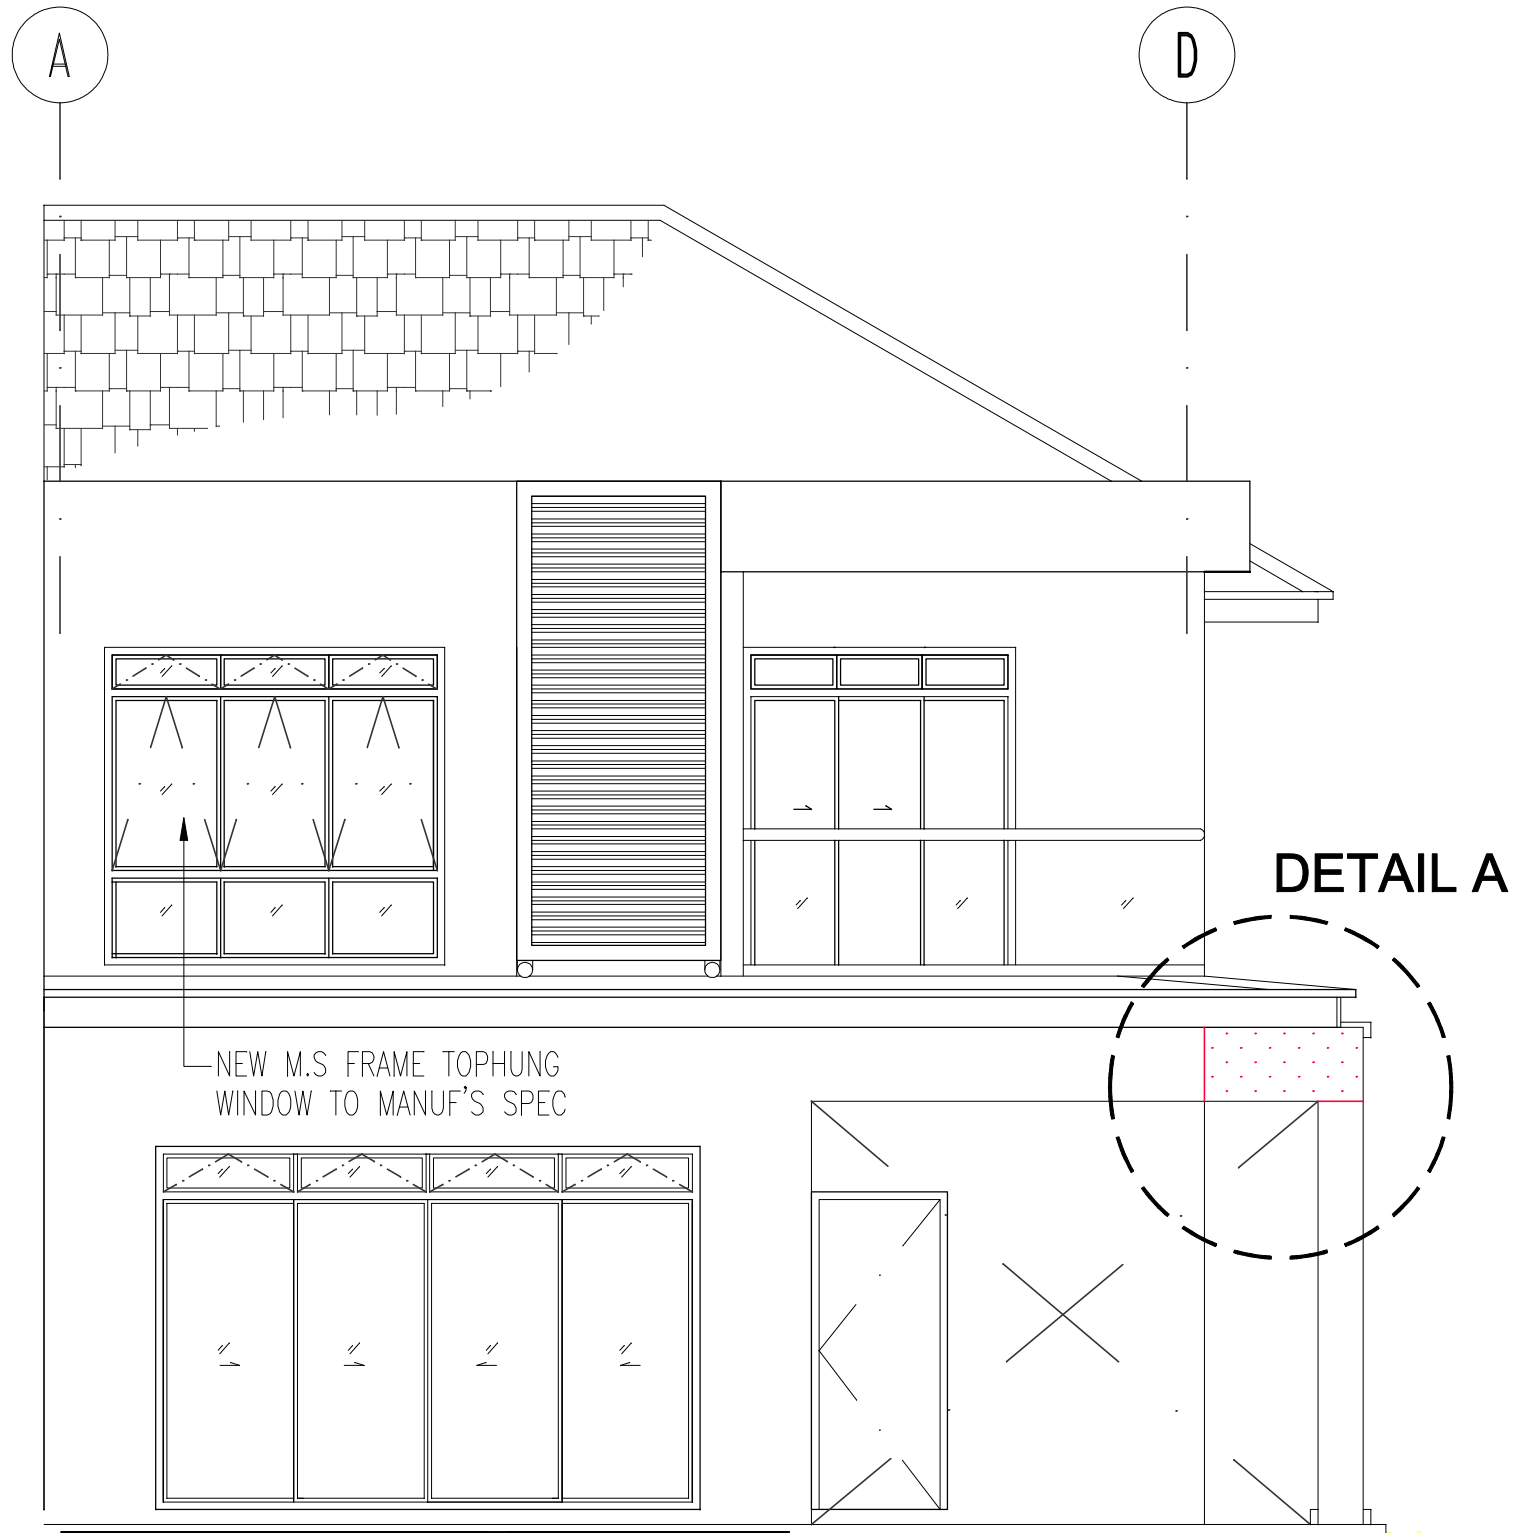

DIGRAMMATIC LAYOUT
SCALE N.T.S

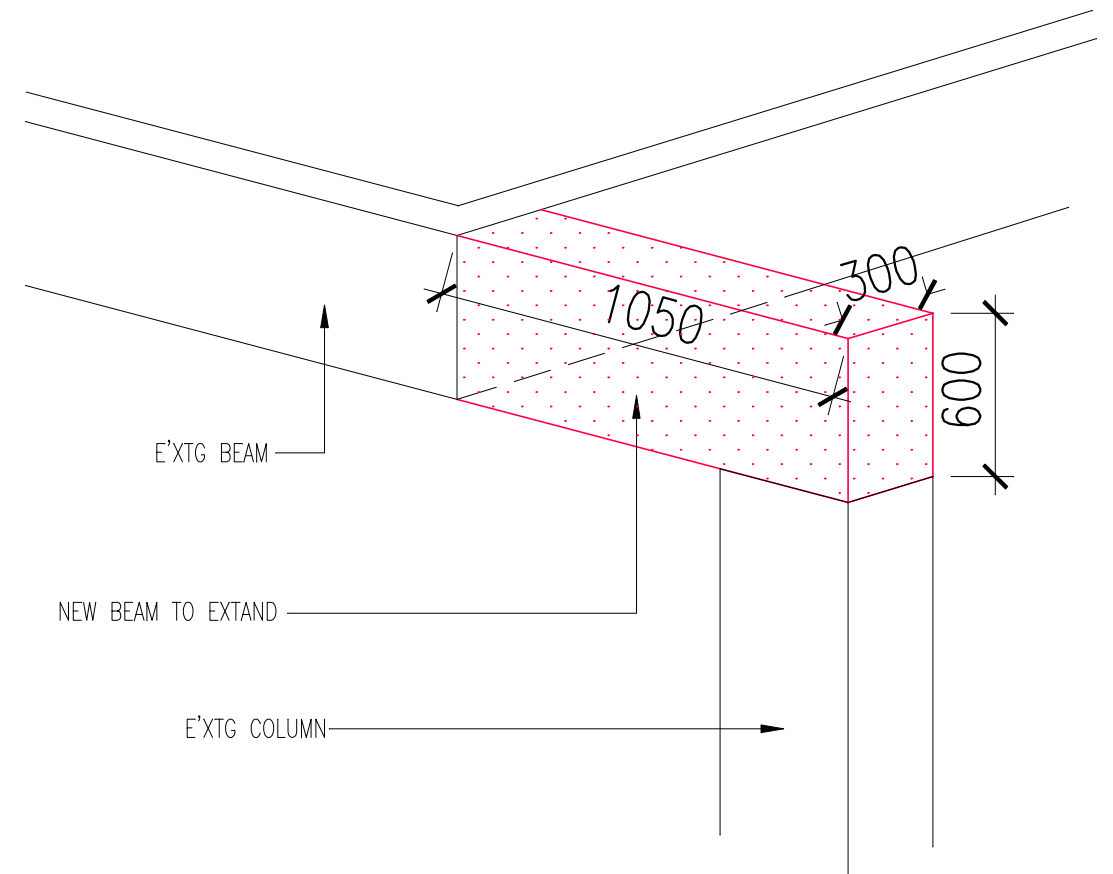

DETAIL A
SCALE 1:20

CONSULTANT: NR2ARCHI DESIGN design • built • consultancy 202103196642 (NS0235897-K) NO.24-1, JALAN SUSUR MASAI LAMA 1, TAMAN SAUJANA, 81100 JOHOR BAHRU, JOHOR DARUL TA'ZIM TEL: 011-63611050 EMAIL: nr2arch@gmail.com	Title : PERMOHONAN CADANGAN TAMBAHAN UBAHAN KEATAS RUMAH BERKEMBAR 1 1/2 TINGKAT SEDIA ADA DI NO. 17, JALAN PUCUNG 5, TAMAN PERLING, DI ATAS PTD 28879 (LOT 27090), MUKIM PULAI, DAERAH JOHOR BAHRU, JOHOR DARUL TAKZIM TETUAN MOHAMAD SAIFULDIN BIN ZULKIFLI	Drawing Title : DETAIL OF BEAM	AMENDMENTS :			FILE NAME : DR. SAIFULDIN/06/01/CONSTRUCTION/DETAIL DRAWINGS		
						SCALE : AS-SHOWN		DATE : APRIL 2022
						DRAWN BY : KHAI		CHECK BY :REMMY
						JOB NO.: DR. SAIFULDIN/CONSTRUCTION		DWG NO. :BM/1100
								01